


Figures



Rev.	Date	Description	Checked
A	31AUG15	FIRST ISSUE	DC

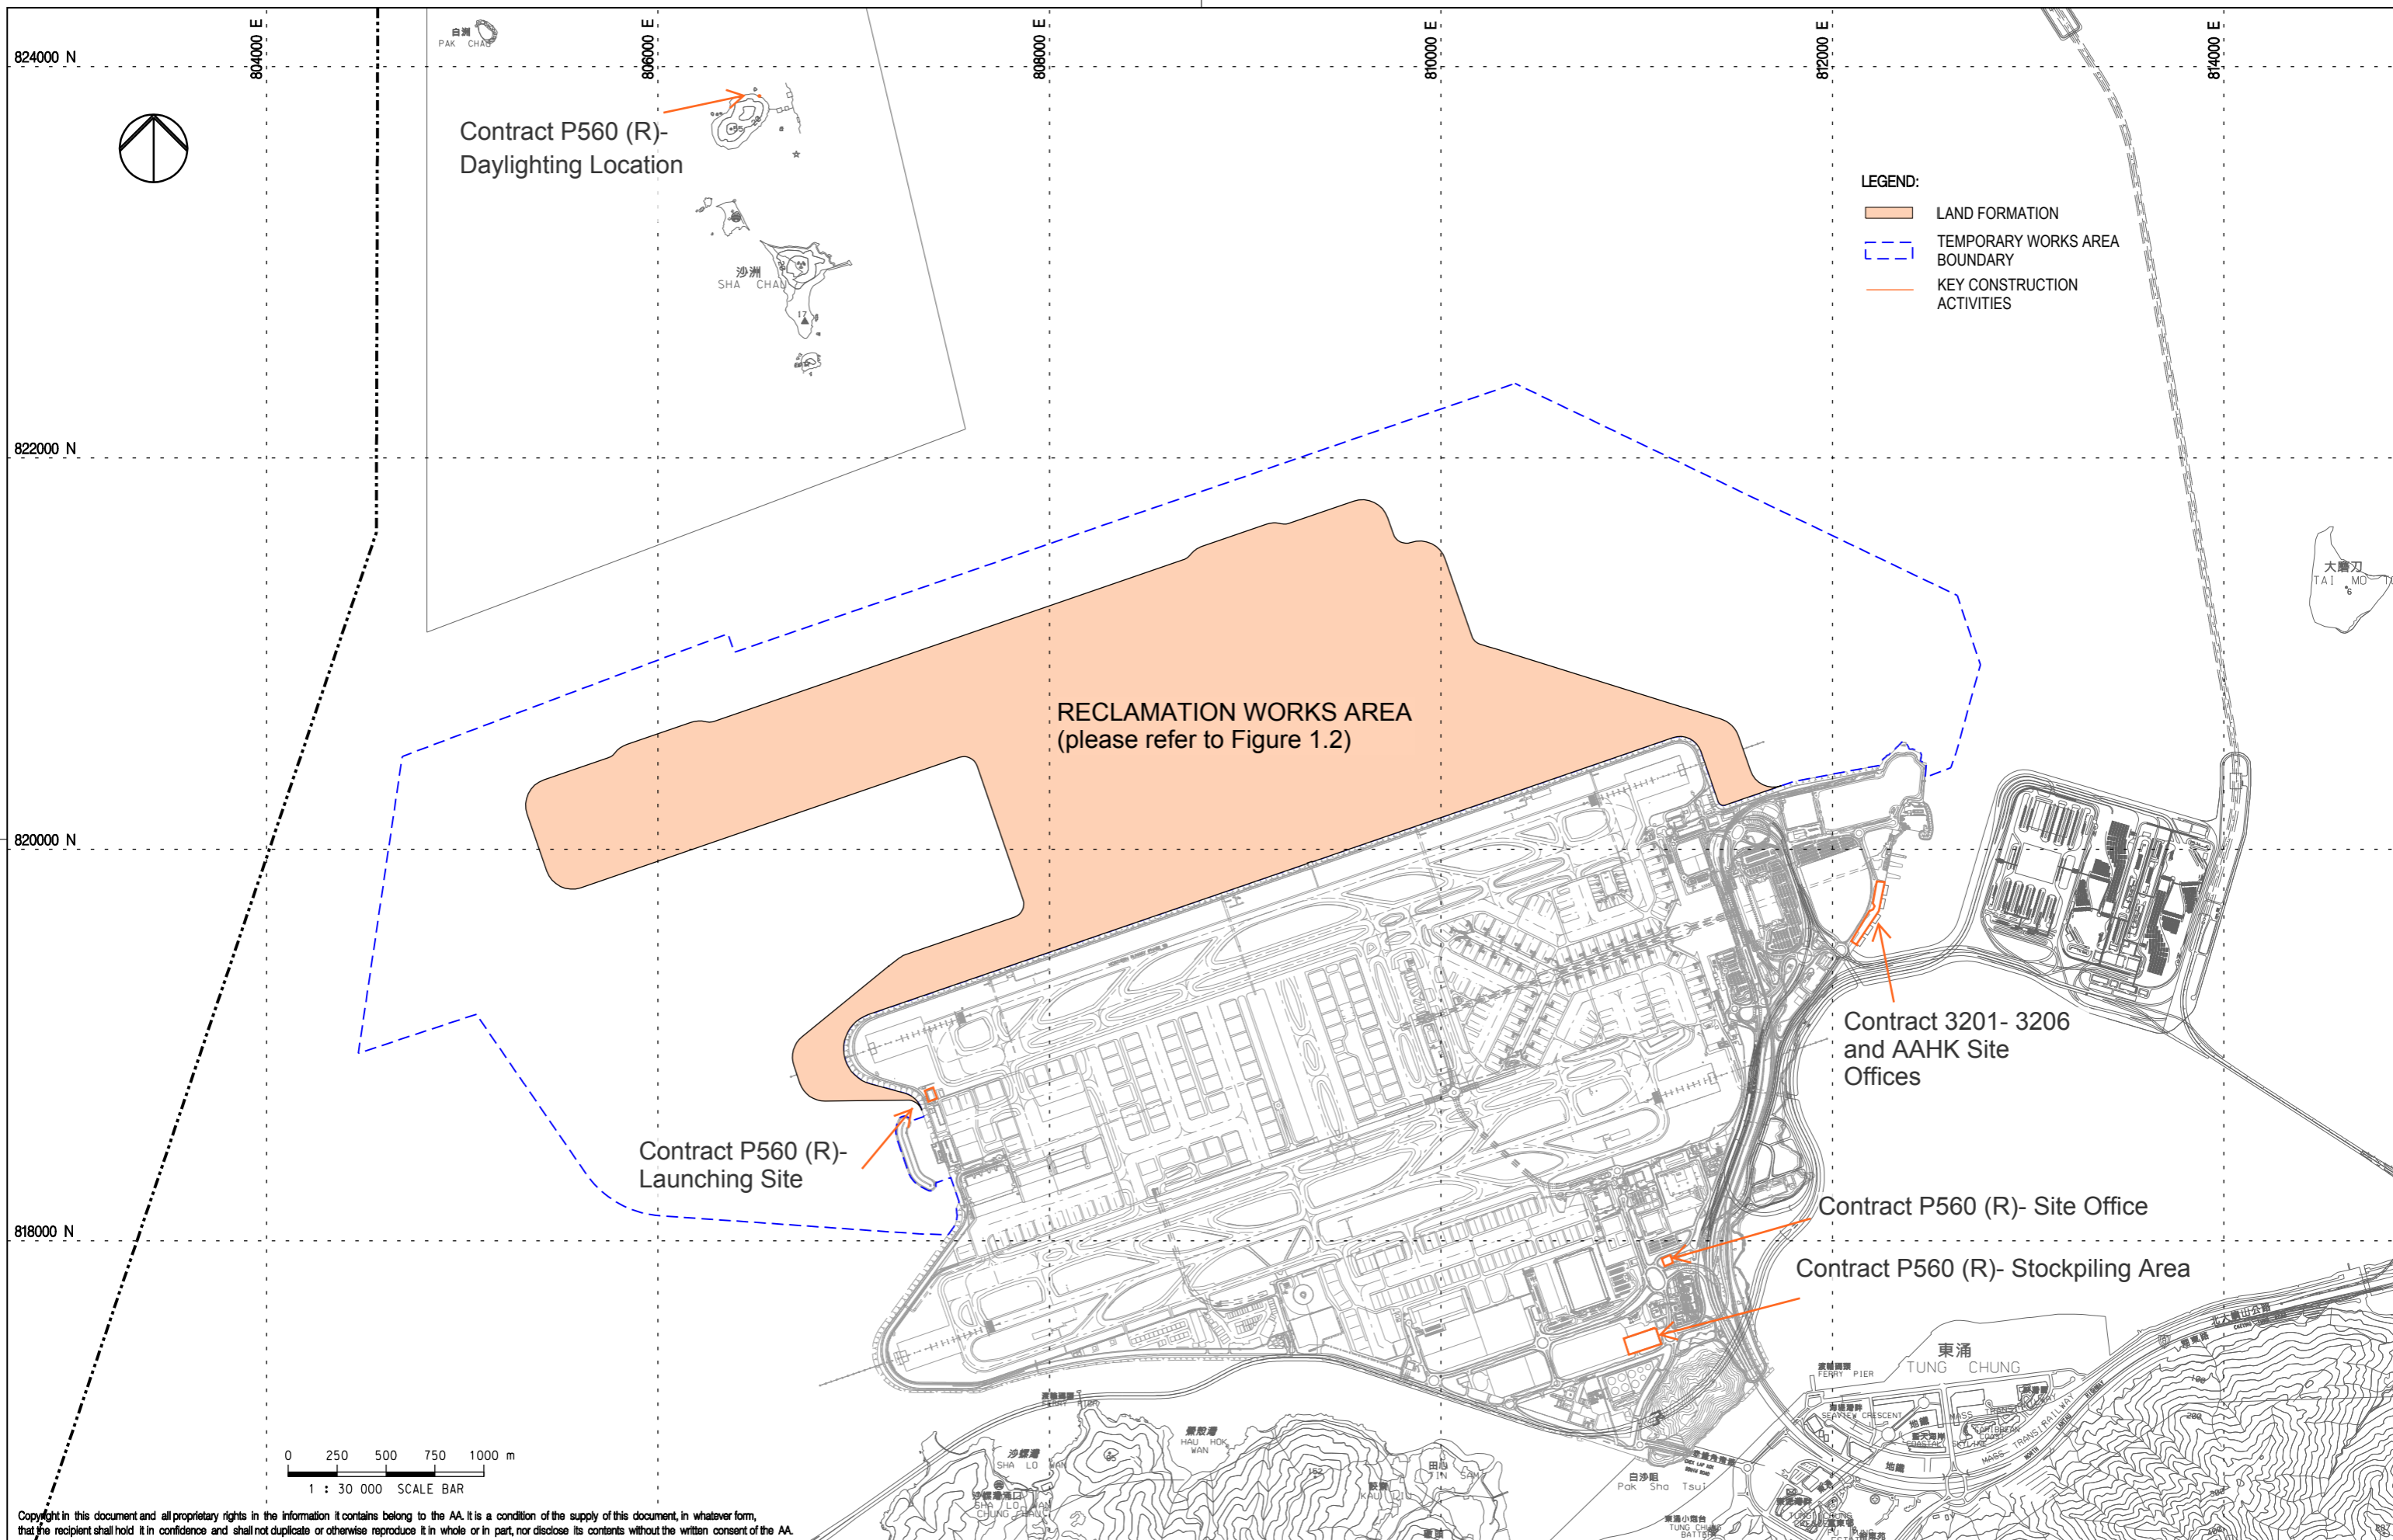

Title
LOCATIONS OF KEY CONSTRUCTION ACTIVITIES IN THIS REPORTING PERIOD

Consultant's Signatures for Approval		Date
Design	DC	31AUG15
Checkers	DC	31AUG15
Design Supervisor	EC	31AUG15
Authorised Representative	JFP	31AUG15

EXPANSION OF HONG KONG INTERNATIONAL AIRPORT INTO A THREE-RUNWAY SYSTEM

Drawing No. **FIGURE 1.1**

Scale at A3
1 : 30000
Rev. A

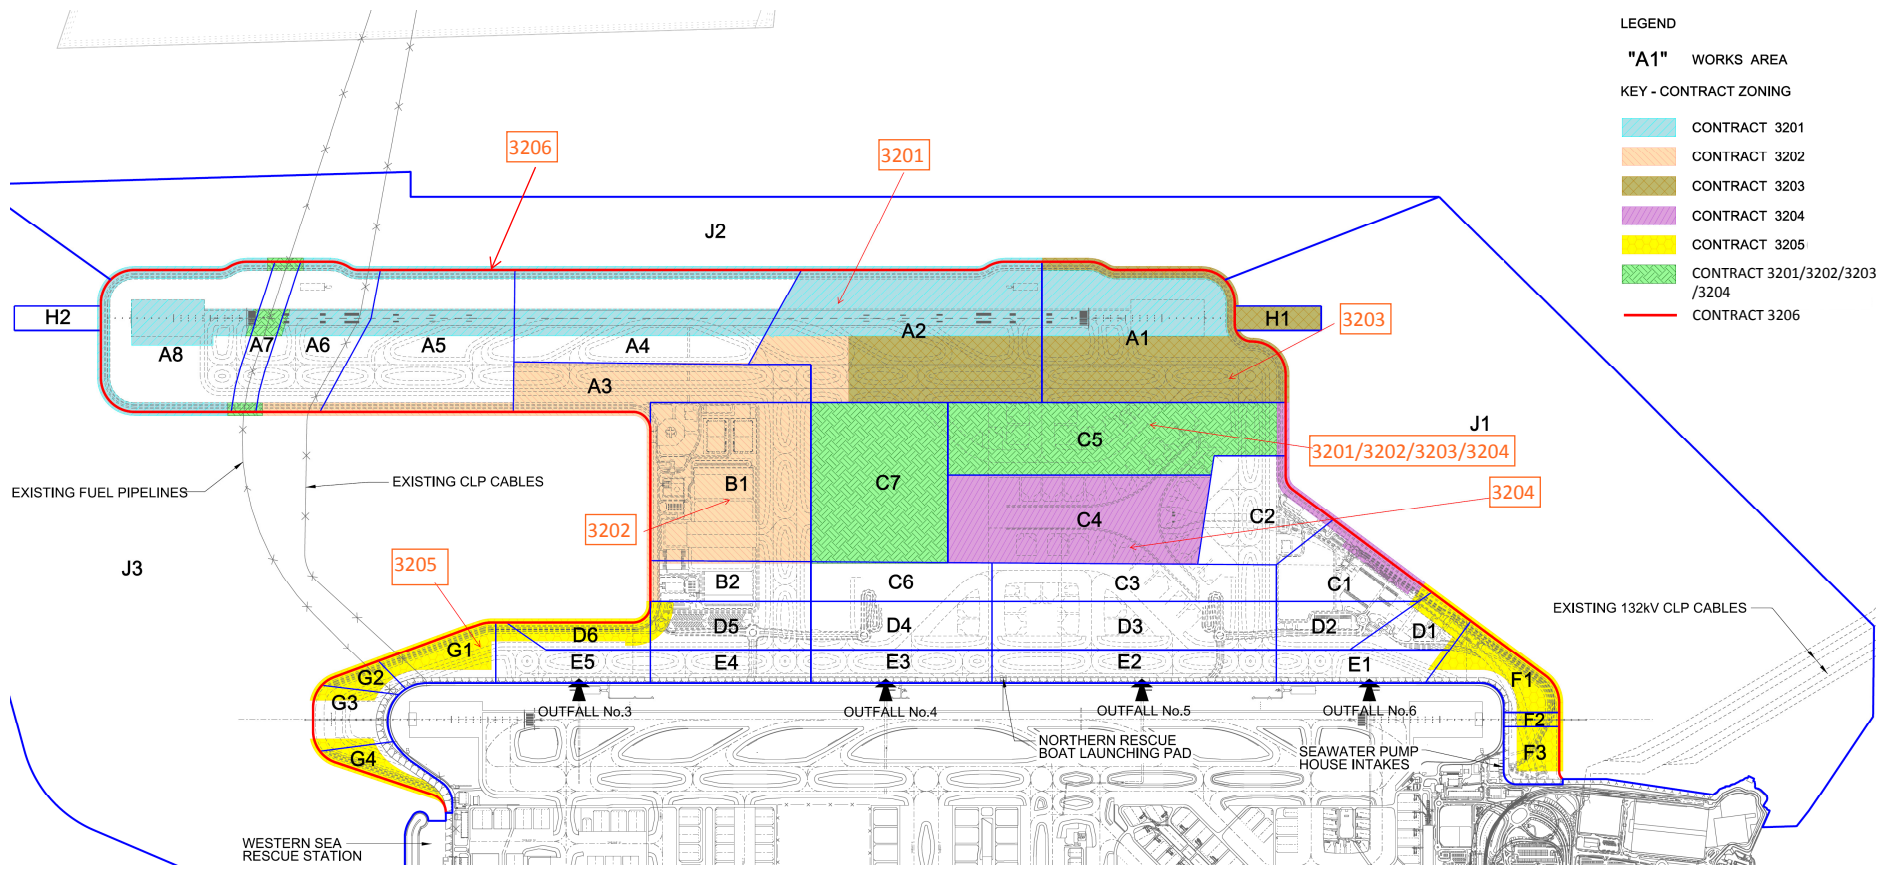


FIGURE 1.2- LOCATIONS OF RECLAMATION WORKS AREA