





ANNEX G

Compensatory Planting Plans and Recipient Locations for Transplanted Trees

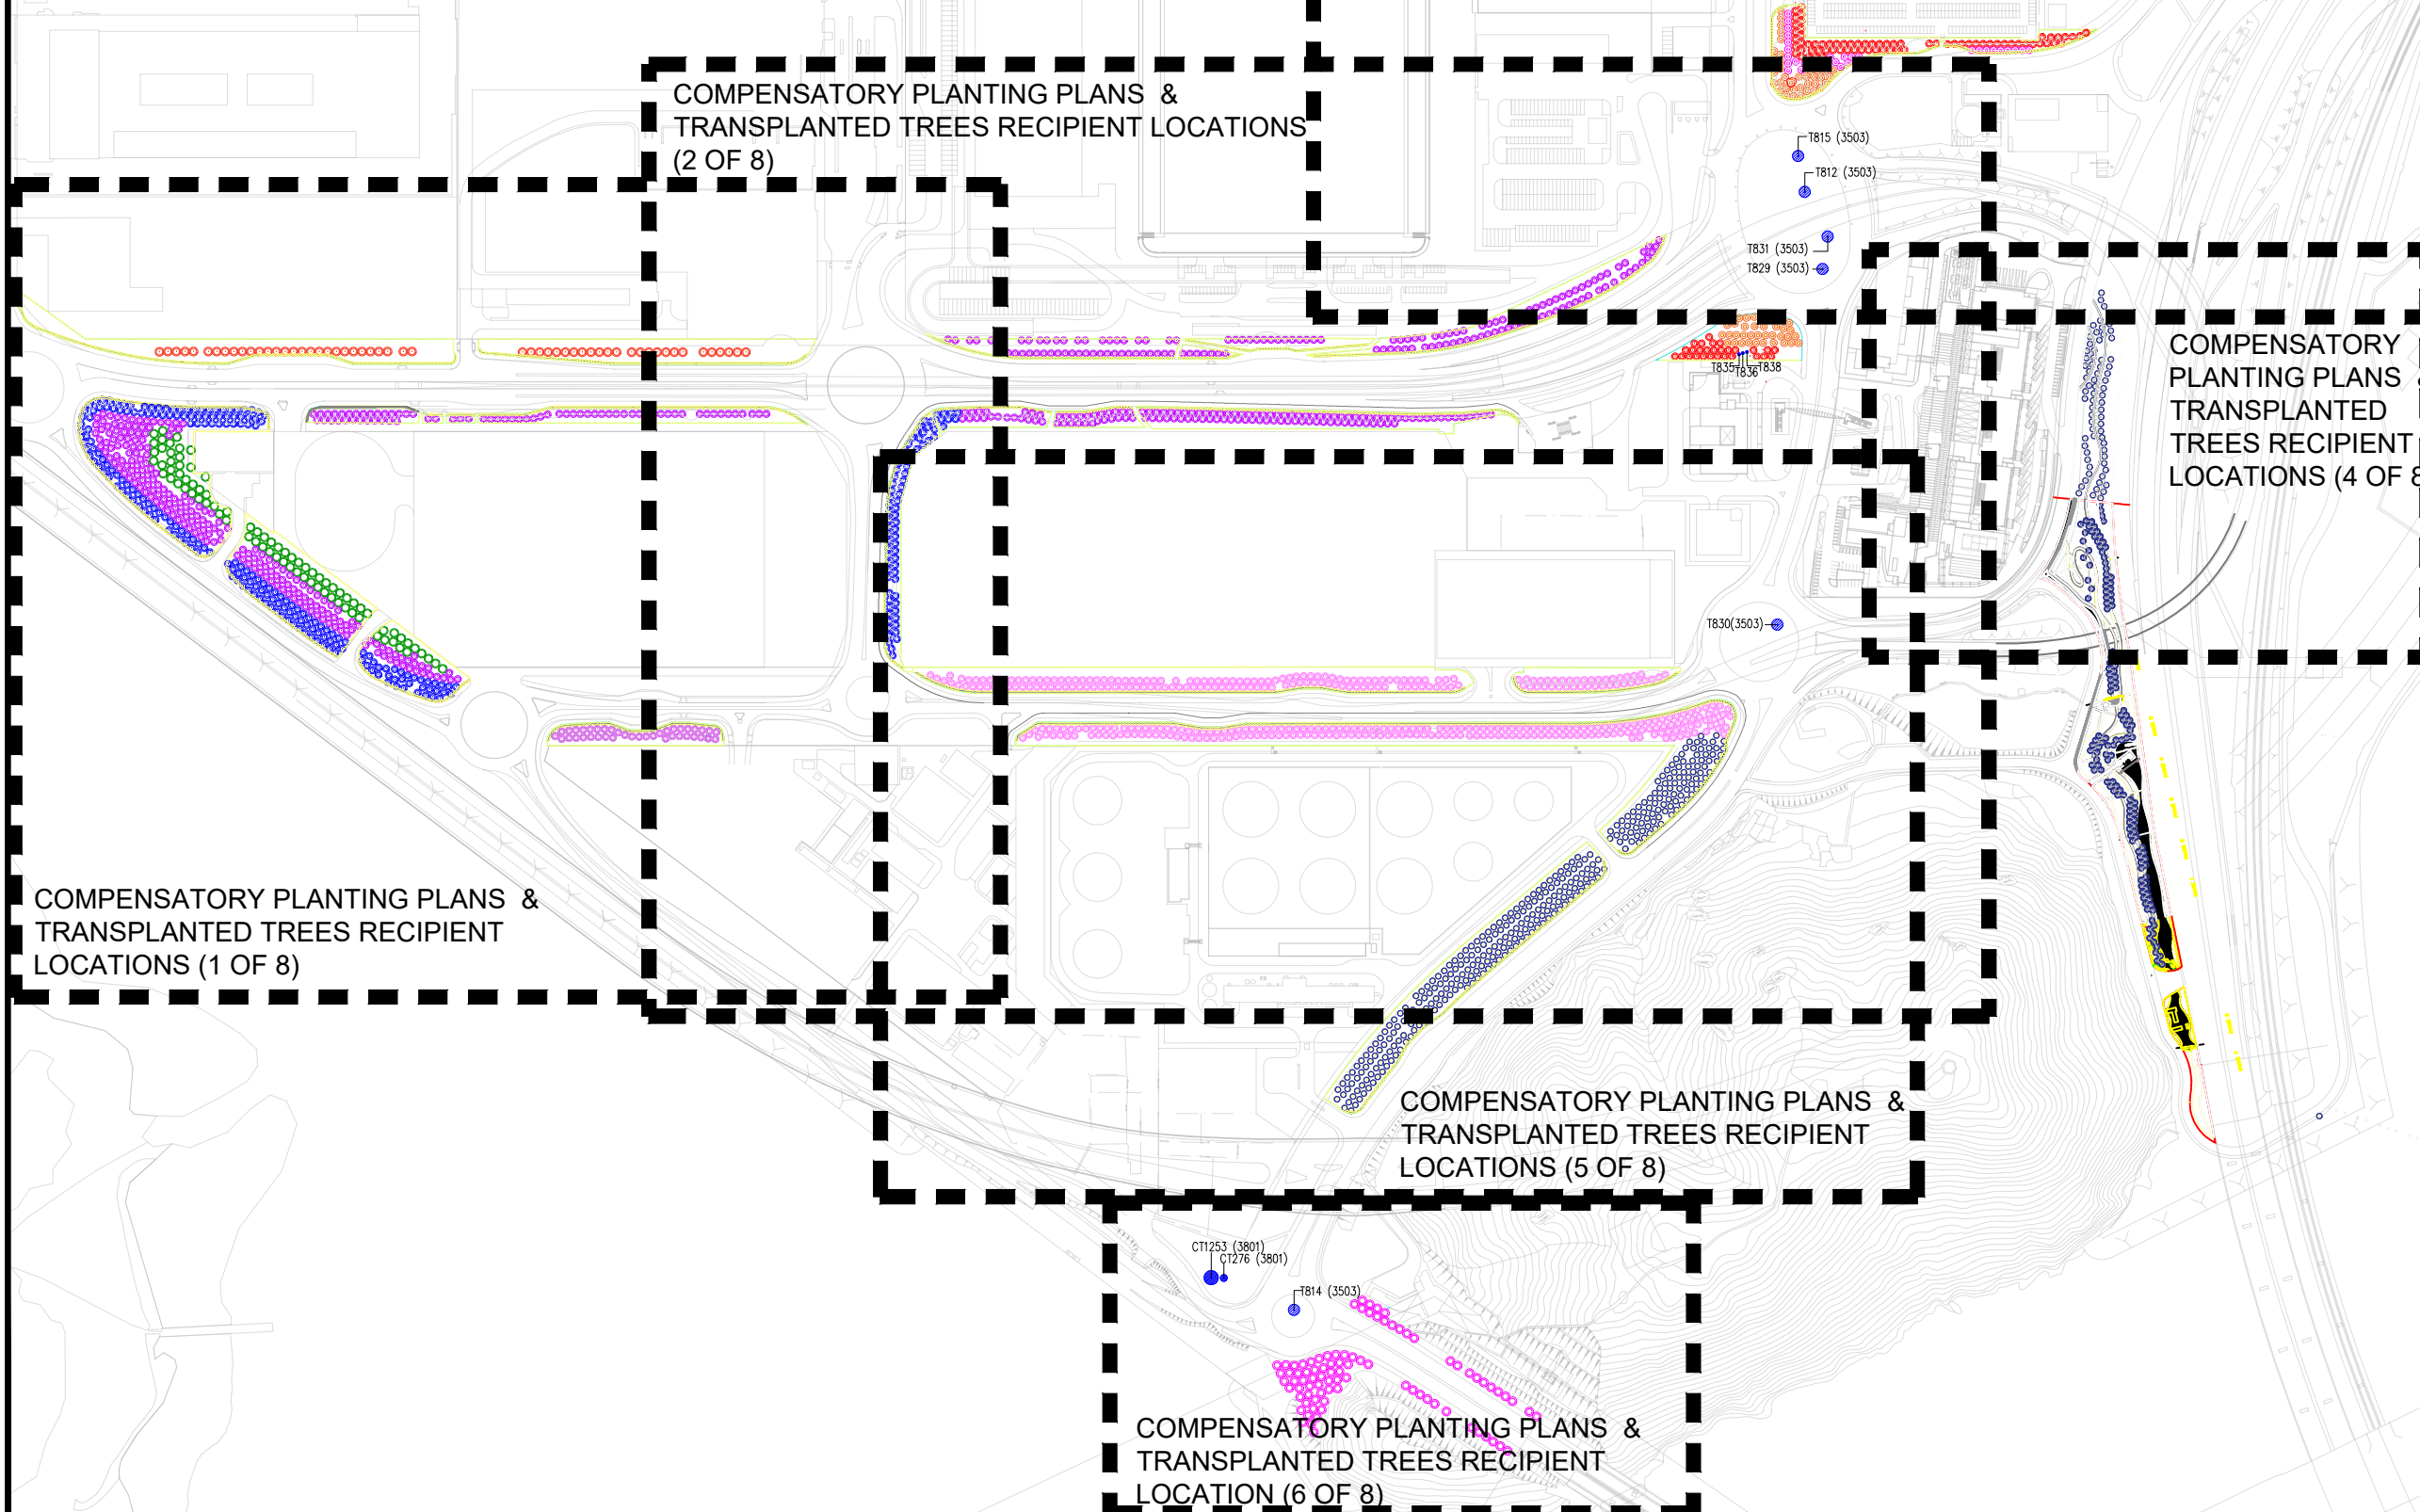

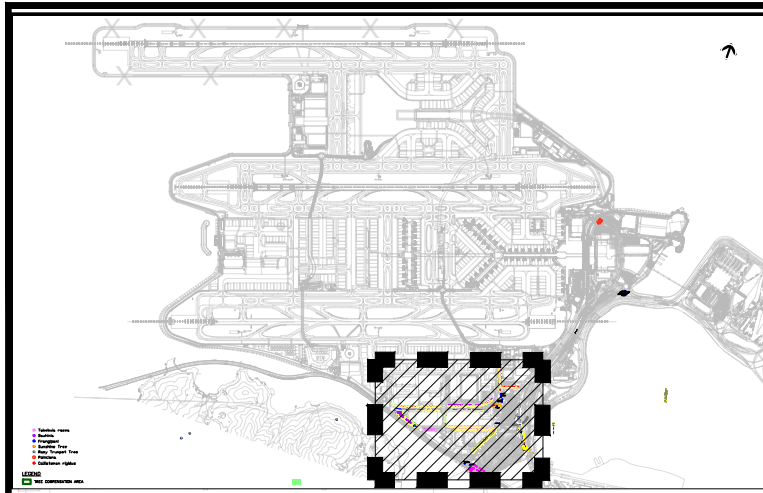

COMPENSATORY PLANTING PLANS & TRANSPLANTED TREES RECIPIENT LOCATIONS (3 OF 8)

COMPENSATORY PLANTING PLANS & TRANSPLANTED TREES RECIPIENT LOCATIONS (2 OF 8)

COMPENSATORY PLANTING PLANS & TRANSPLANTED TREES RECIPIENT LOCATIONS (4 OF 8)

COMPENSATORY PLANTING PLANS & TRANSPLANTED TREES RECIPIENT LOCATIONS (1 OF 8)

COMPENSATORY PLANTING PLANS & TRANSPLANTED TREES RECIPIENT LOCATIONS (5 OF 8)

COMPENSATORY PLANTING PLANS & TRANSPLANTED TREES RECIPIENT LOCATION (6 OF 8)

LEGEND

- DEL. REG. 鳳凰木
- CRA. UNI. 樹頭菜
- TAB. ROS. 紅花風鈴木
- BAU. VAR. 宮粉羊蹄甲
- PLU. RUB. 雞蛋花(紅花)
- LAG. SPE. 大花紫薇
- SEN. SUR. 黃槐
- CAL. RIG. 紅千層
- TAB. CHR. 黃花風鈴木
- PRU. SUB. 廣州櫻
- TRANSPLANTED TREE RECIPIENT LOCATION

REVISION

SUFFIX	DESCRIPTION	DRAWN	CHECKED	DATE

CLIENT / ARCHITECT
AIRPORT AUTHORITY HONG KONG

PROJECT NAME
 Hong Kong International Airport
 3RS Environmental Permit Consultancy Services - Landscape and Visual Plan

DRAWING TITLE
 COMPENSATORY PLANTING PLANS & TRANSPLANTED TREES RECIPIENT LOCATIONS (KEY PLAN -1)


DRAWING INFORMATION

PROJECT NUMBER	0313181	
DRAWING NUMBER	CP_KEY PLAN	REVISION 14 OCT 2022
FILE NAME	DATE	
DESIGN / DRAWN BY	JL	REVIEWED BY TF

SCALE
 1:5000 @ A3

Environmental Resources Management
 2509, 25/F, One Harbourfront,
 18 Tak Fung Street, Hungghom, Kowloon,
 Hong Kong



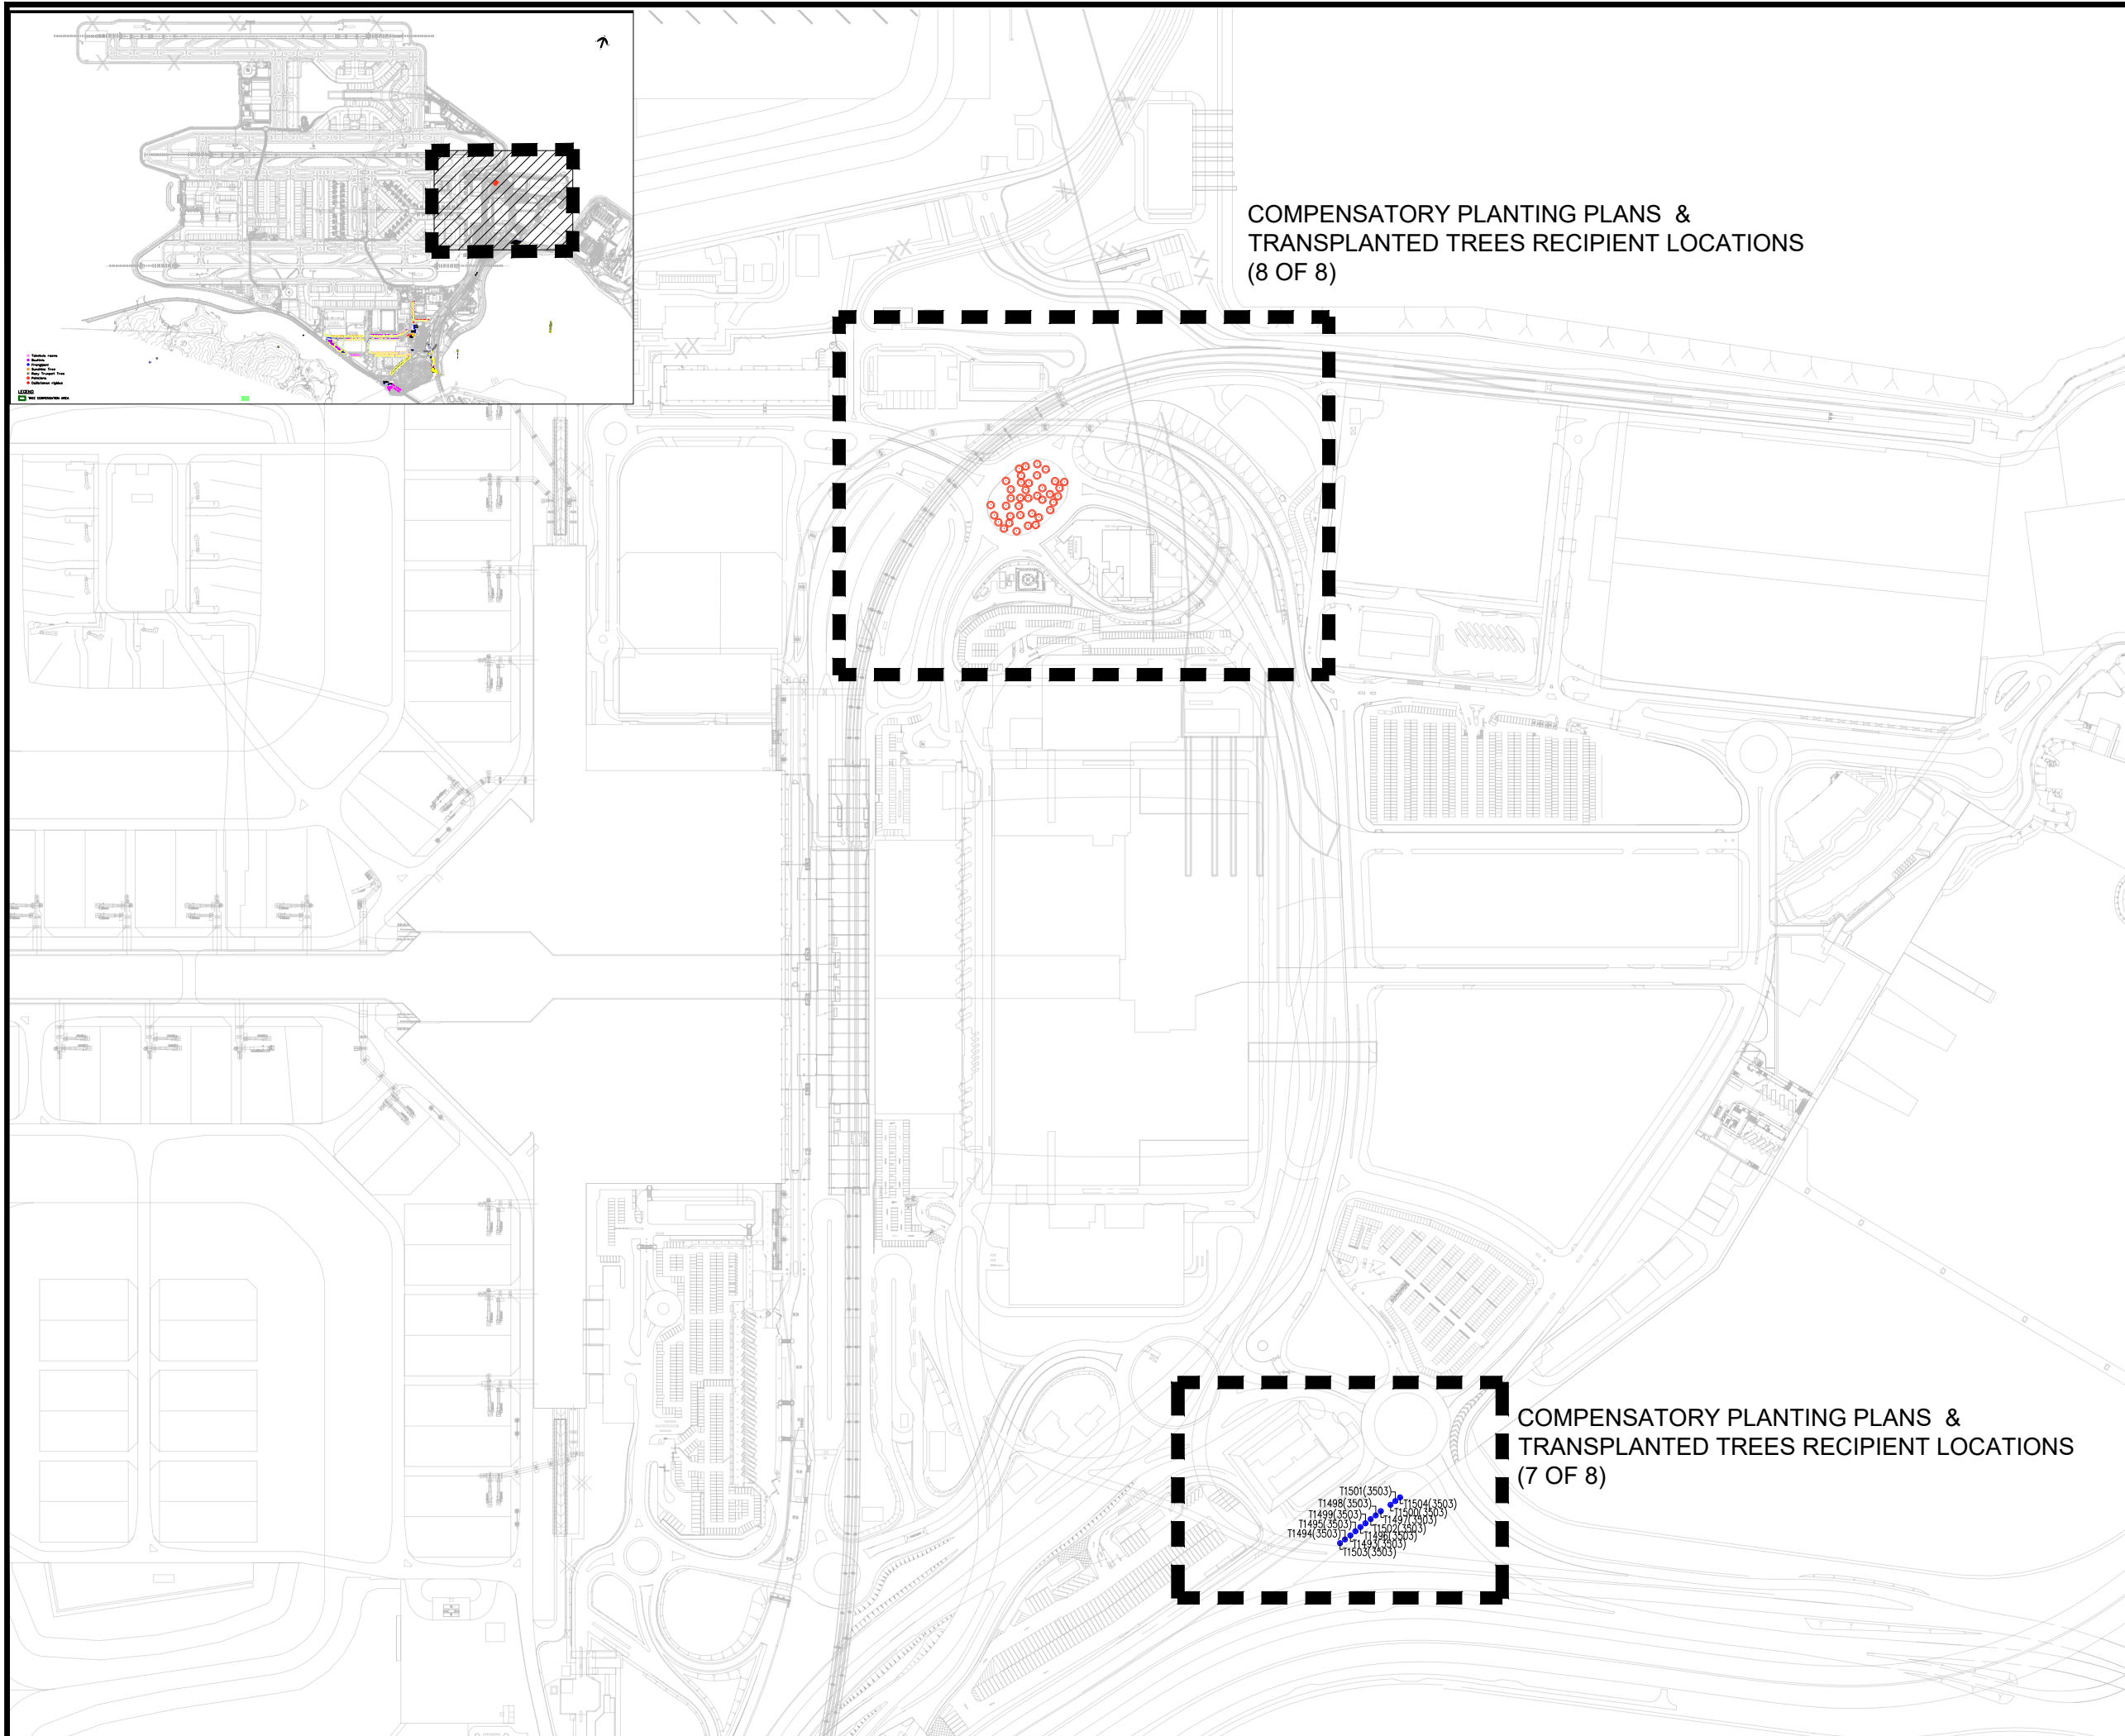

LEGEND

- DEL. REG. 鳳凰木
- CRA. UNI. 樹頭菜
- TAB. ROS. 紅花風鈴木
- BAU. VAR. 宮粉羊蹄甲
- PLU. RUB. 雞蛋花(紅花)
- LAG. SPE. 大花紫薇
- SEN. SUR. 黃槐
- CAL. RIG. 紅千層
- TAB. CHR. 黃花風鈴木
- PRU. SUB. 廣州櫻
- TRANSPLANTED TREE RECIPIENT LOCATION

REVISION

SUFFIX	DESCRIPTION	DRAWN	CHECKED	DATE

CLIENT / ARCHITECT

**AIRPORT AUTHORITY
HONG KONG**

PROJECT NAME

Hong Kong International Airport
3RS Environmental Permit Consultancy
Services - Landscape and Visual Plan

DRAWING TITLE

COMPENSATORY PLANTING PLANS &
TRANSPLANTED TREES RECIPIENT LOCATIONS
(KEY PLAN - 2)

DRAWING INFORMATION


PROJECT NUMBER	0313181	
DRAWING NUMBER	CP_KEY PLAN	REVISION 14 OCT 2022
FILE NAME	DATE	
DESIGN / DRAWN BY	JL	REVIEWED BY TF

SCALE

1:5000 @ A3

Environmental Resources Management
2509, 25/F, One Harbourfront,
18 Tak Fung Street, Hungghom, Kowloon,
Hong Kong



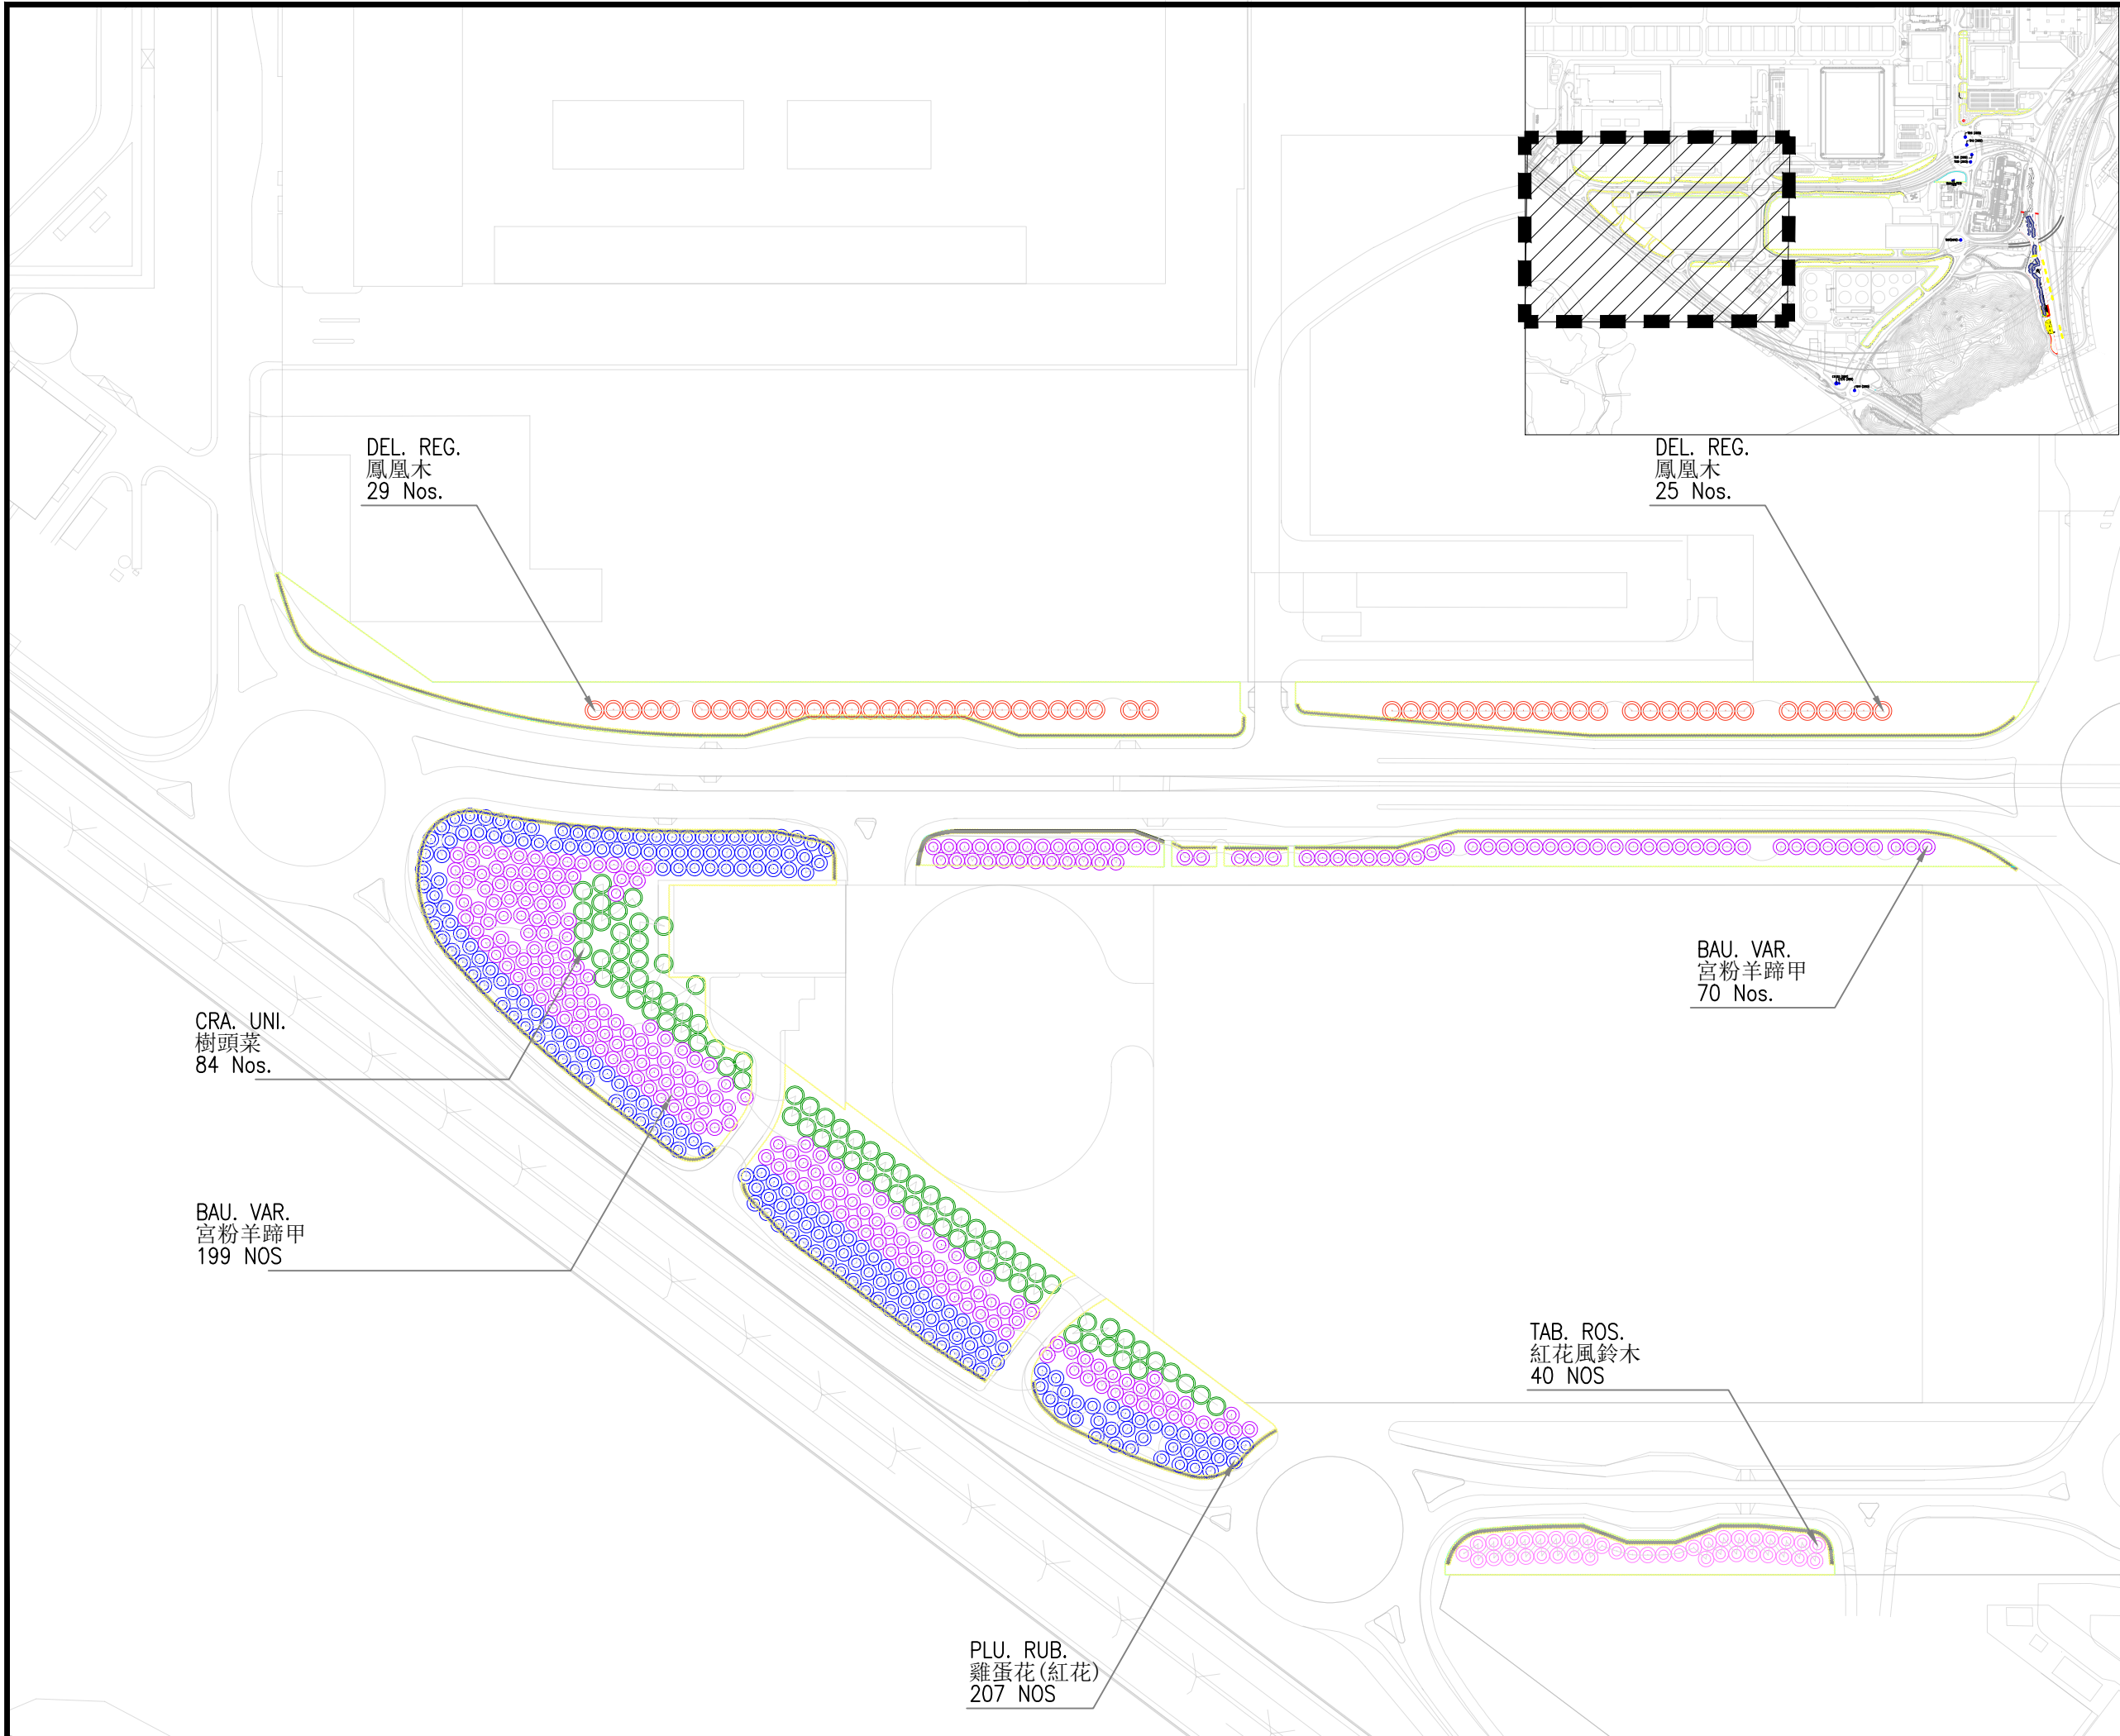

LEGEND

- DEL. REG. 鳳凰木
- CRA. UNI. 樹頭菜
- TAB. ROS. 紅花風鈴木
- BAU. VAR. 宮粉羊蹄甲
- PLU. RUB. 雞蛋花(紅花)
- LAG. SPE. 大花紫薇
- SEN. SUR. 黃槐
- CAL. RIG. 紅千層
- TAB. CHR. 黃花風鈴木
- PRU. SUB. 廣州櫻
- TRANSPLANTED TREE RECIPIENT LOCATION

REVISION

SUFFIX	DESCRIPTION	DRAWN	CHECKED	DATE

CLIENT / ARCHITECT

**AIRPORT AUTHORITY
HONG KONG**

PROJECT NAME

Hong Kong International Airport
3RS Environmental Permit Consultancy
Services - Landscape and Visual Plan

DRAWING TITLE

COMPENSATORY PLANTING PLANS &
TRANSPLANTED TREES RECIPIENT LOCATIONS
(1 OF 8)

DRAWING INFORMATION


PROJECT NUMBER		0313181	
DRAWING NUMBER	CP_1	REVISION	14 OCT 2022
FILE NAME		DATE	
DESIGN / DRAWN BY	JL	REVIEWED BY	TF

SCALE

1:2000 @ A3

Environmental Resources Management
2509, 25/F, One Harbourfront,
18 Tak Fung Street, Hungghom, Kowloon,
Hong Kong

COPYRIGHT RESERVED

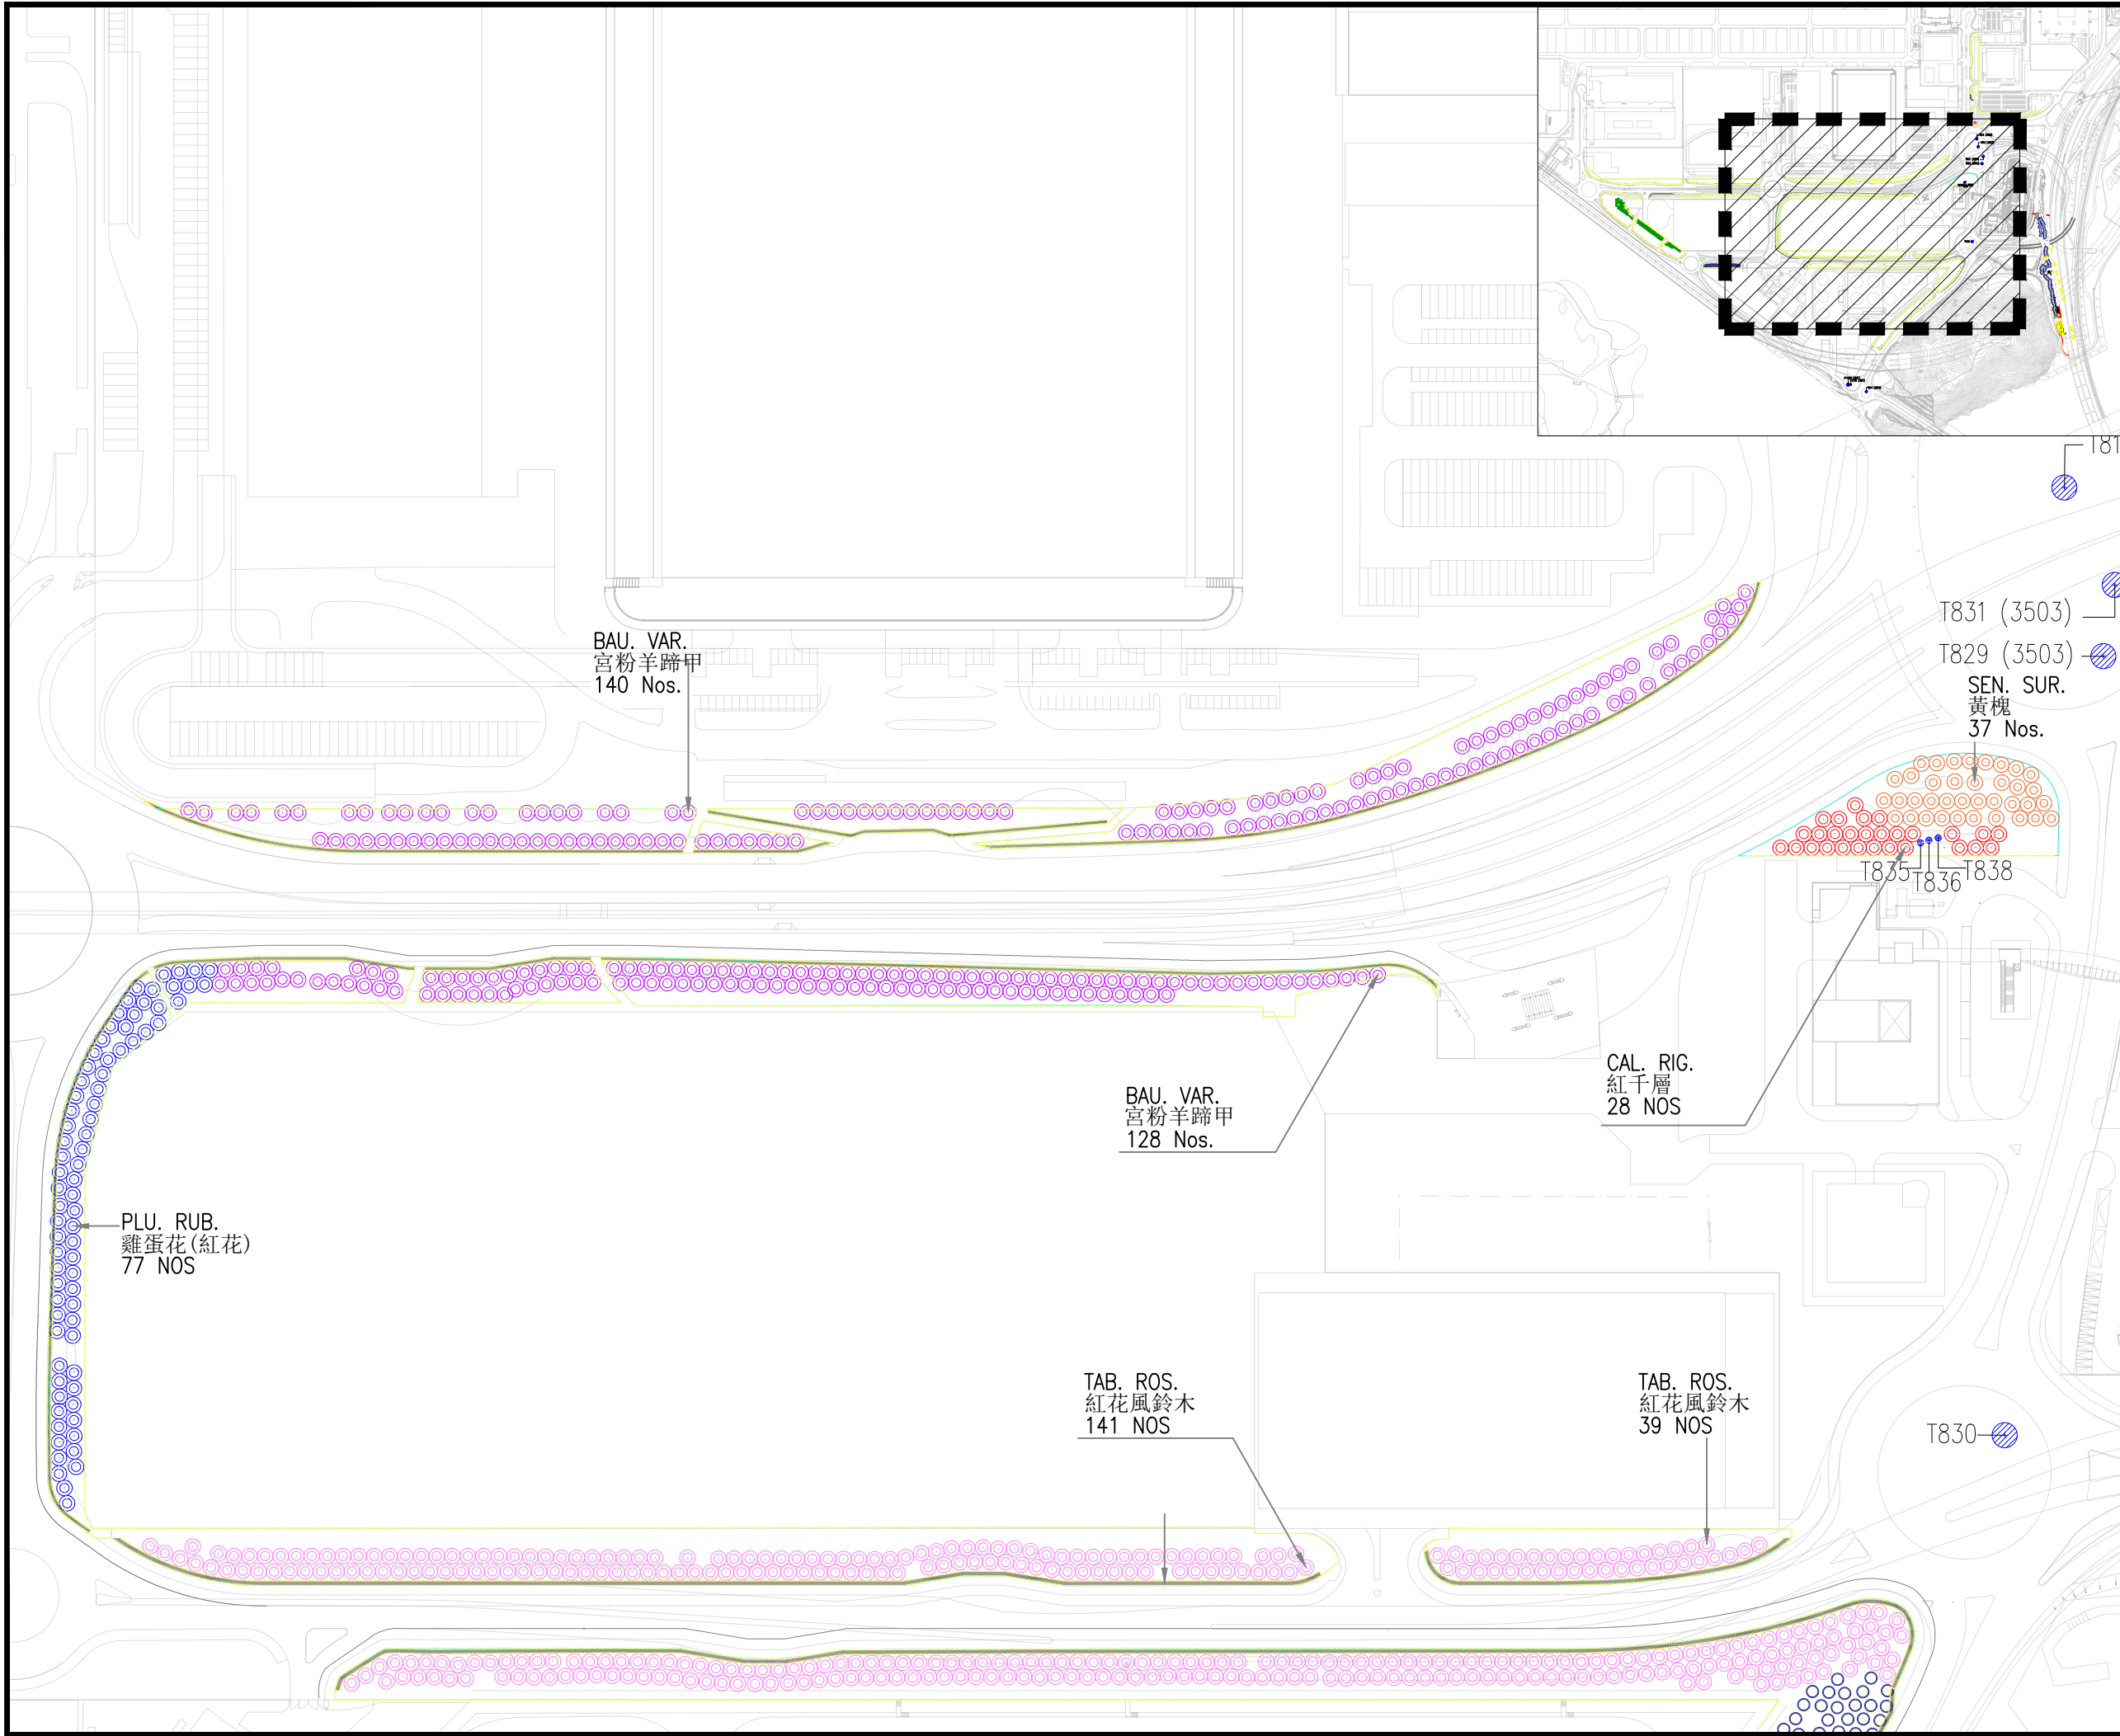

LEGEND

- DEL. REG. 鳳凰木
- CRA. UNI. 樹頭菜
- TAB. ROS. 紅花風鈴木
- BAU. VAR. 宮粉羊蹄甲
- PLU. RUB. 雞蛋花(紅花)
- LAG. SPE. 大花紫薇
- SEN. SUR. 黃槐
- CAL. RIG. 紅千層
- TAB. CHR. 黃花風鈴木
- PRU. SUB. 廣州櫻
- TRANSPLANTED TREE RECIPIENT LOCATION

REVISION

SUFFIX	DESCRIPTION	DRAWN	CHECKED	DATE

CLIENT / ARCHITECT

**AIRPORT AUTHORITY
HONG KONG**

PROJECT NAME

Hong Kong International Airport
3RS Environmental Permit Consultancy
Services - Landscape and Visual Plan

DRAWING TITLE

COMPENSATORY PLANTING PLANS &
TRANSPLANTED TREES RECIPIENT
LOCATIONS (2 OF 8)

DRAWING INFORMATION


PROJECT NUMBER	0313181	
DRAWING NUMBER	CP_2	REVISION 14 OCT 2022
FILE NAME	DATE	
DESIGN / DRAWN BY	JL	REVIEWED BY TF


SCALE

1:2000 @ A3

Environmental Resources Management
2509, 25/F, One Harbourfront,
18 Tak Fung Street, Hungghom, Kowloon,
Hong Kong

COPYRIGHT RESERVED



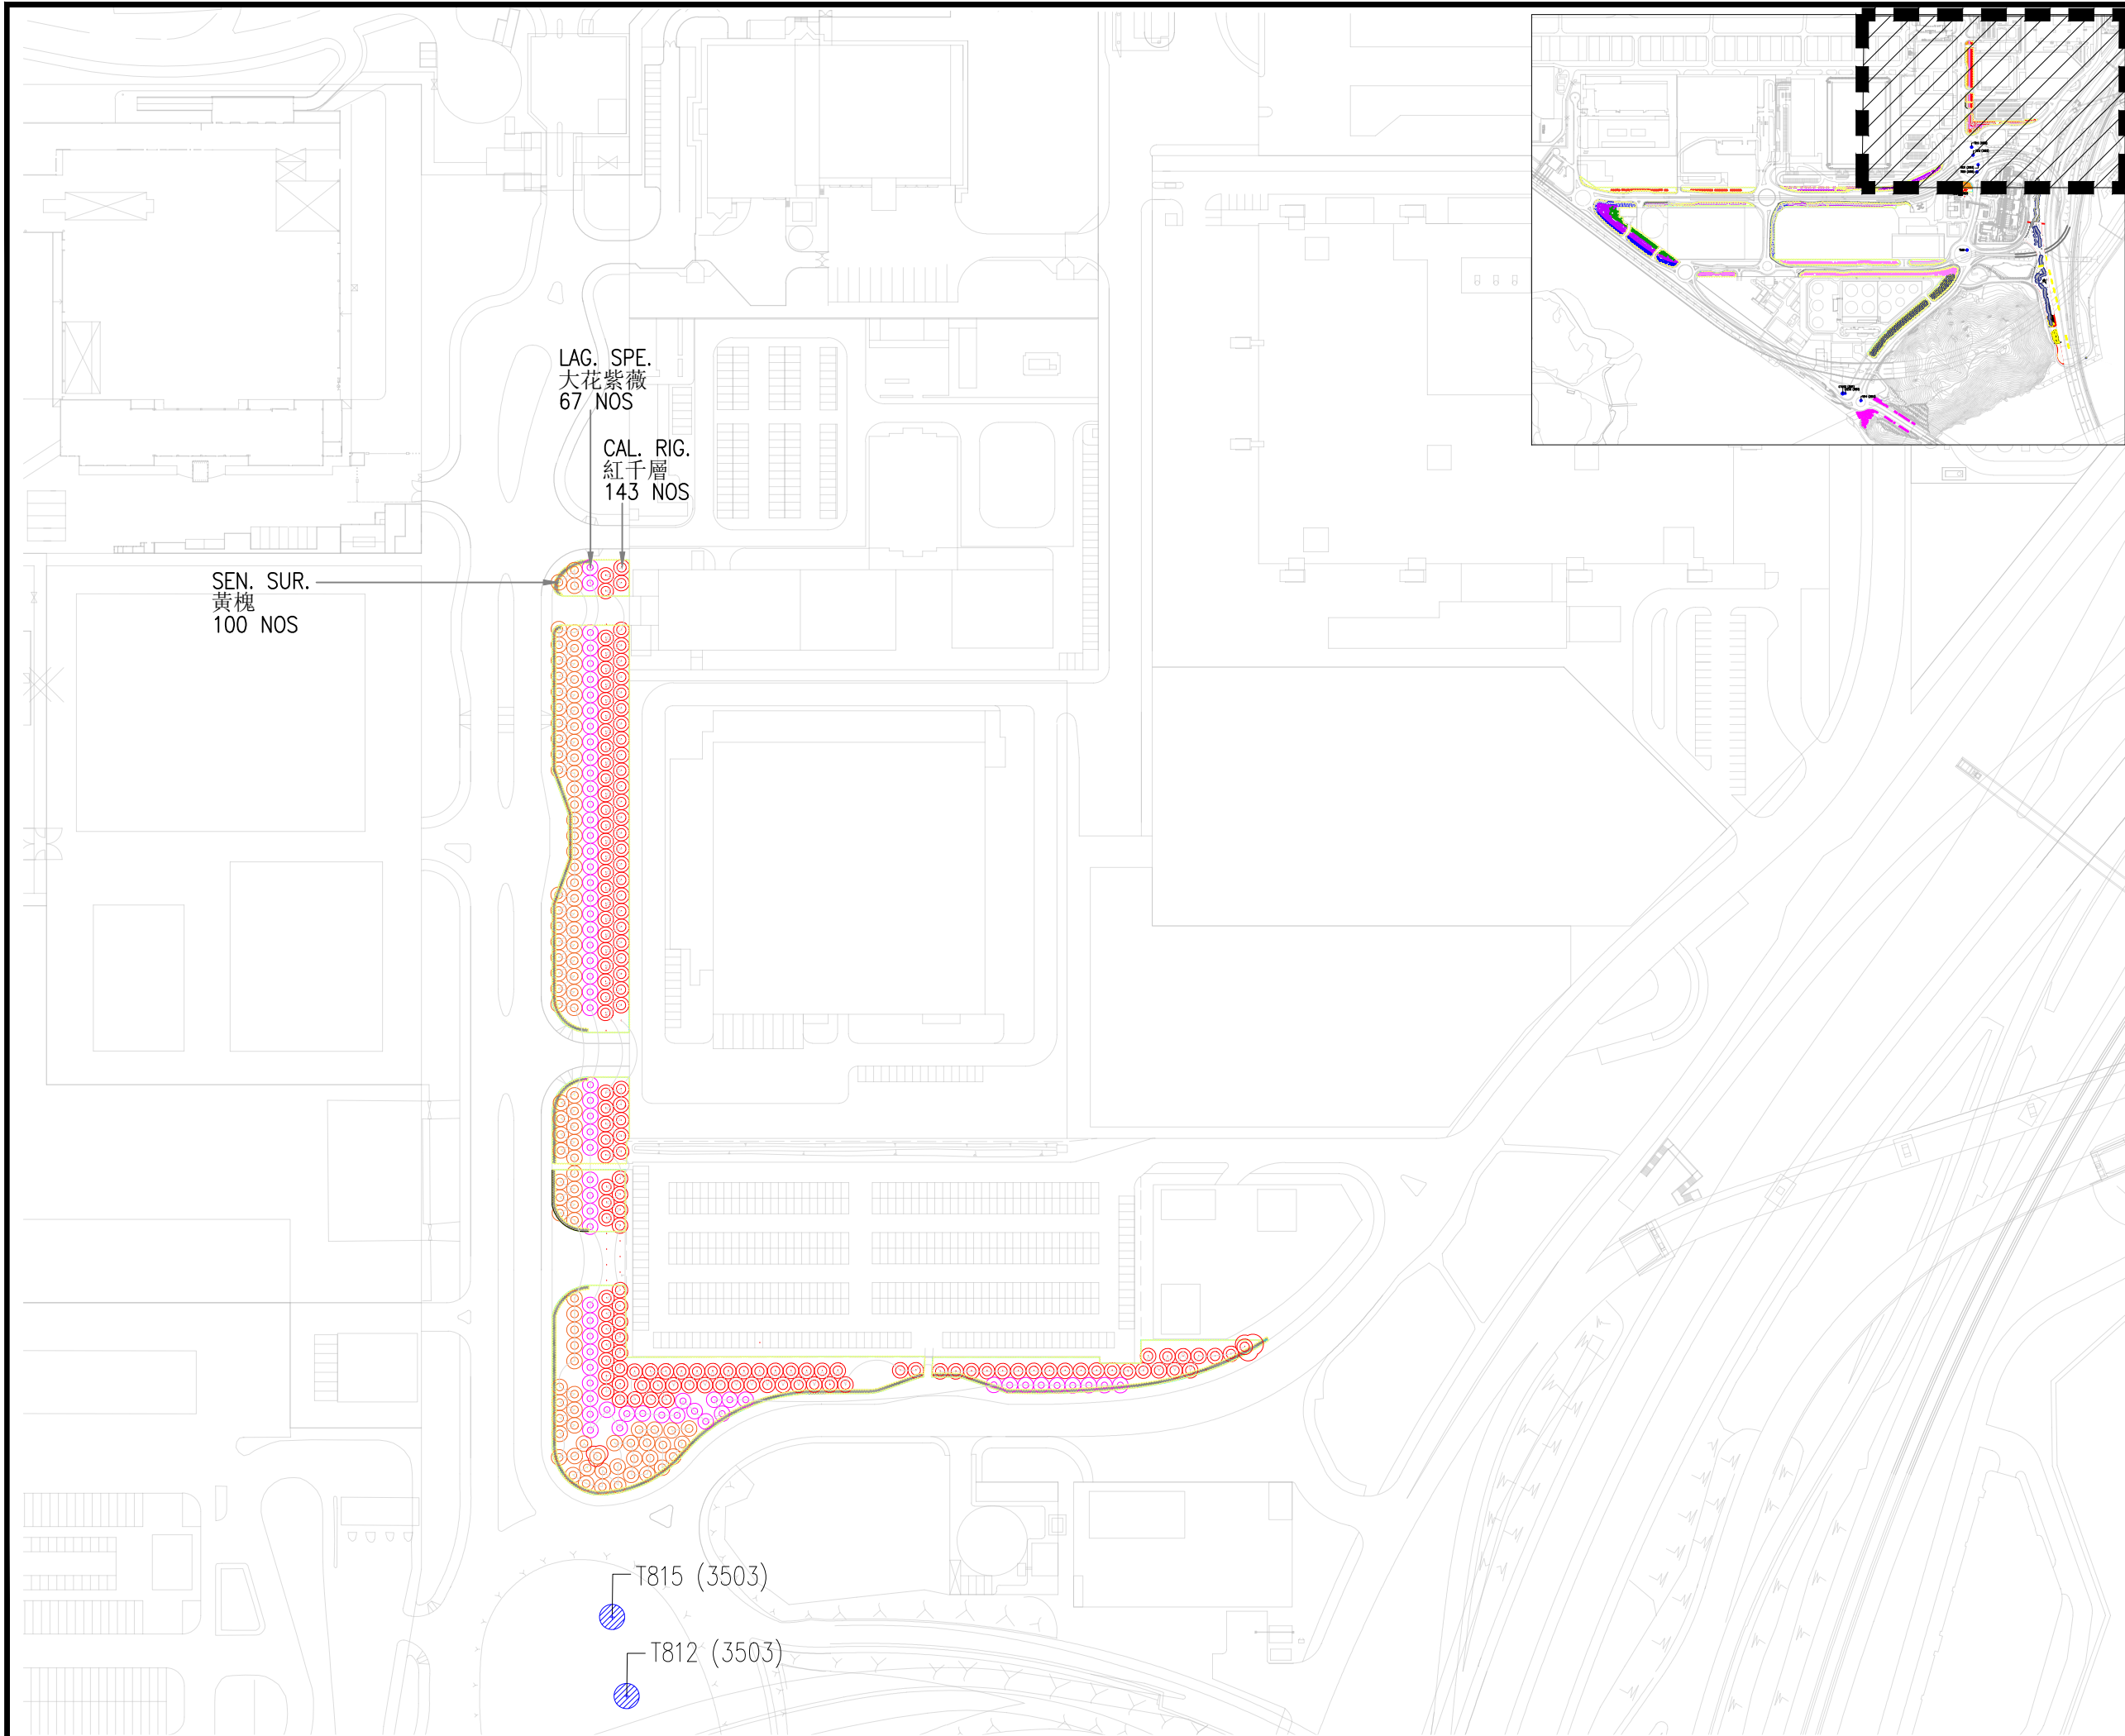

LEGEND

- DEL. REG. 鳳凰木
- CRA. UNI. 樹頭菜
- TAB. ROS. 紅花風鈴木
- BAU. VAR. 宮粉羊蹄甲
- PLU. RUB. 雞蛋花 (紅花)
- LAG. SPE. 大花紫薇
- SEN. SUR. 黃槐
- CAL. RIG. 紅千層
- TAB. CHR. 黃花風鈴木
- PRU. SUB. 廣州櫻
- TRANSPLANTED TREE RECIPIENT LOCATION

REVISION

SUFFIX	DESCRIPTION	DRAWN	CHECKED	DATE

CLIENT / ARCHITECT

**AIRPORT AUTHORITY
HONG KONG**

PROJECT NAME

Hong Kong International Airport
3RS Environmental Permit Consultancy
Services - Landscape and Visual Plan

DRAWING TITLE

COMPENSATORY PLANTING PLANS &
TRANSPLANTED TREES RECIPIENT LOCATIONS
(3 OF 8)

DRAWING INFORMATION

PROJECT NUMBER	0313181	
DRAWING NUMBER	CP_3	REVISION 14 OCT 2022
FILE NAME	DATE	
DESIGN / DRAWN BY	JL	REVIEWED BY TF
PLANTING PLAN (3 OF 6)	SCALE 1:2000 @ A3	

Environmental Resources Management
2509, 25/F, One Harbourfront,
18 Tak Fung Street, Hungghom, Kowloon,
Hong Kong

COPYRIGHT RESERVED




LAG. SPE.
大花紫薇
67 NOS

CAL. RIG.
紅千層
143 NOS

SEN. SUR.
黃槐
100 NOS

T815 (3503)

T812 (3503)

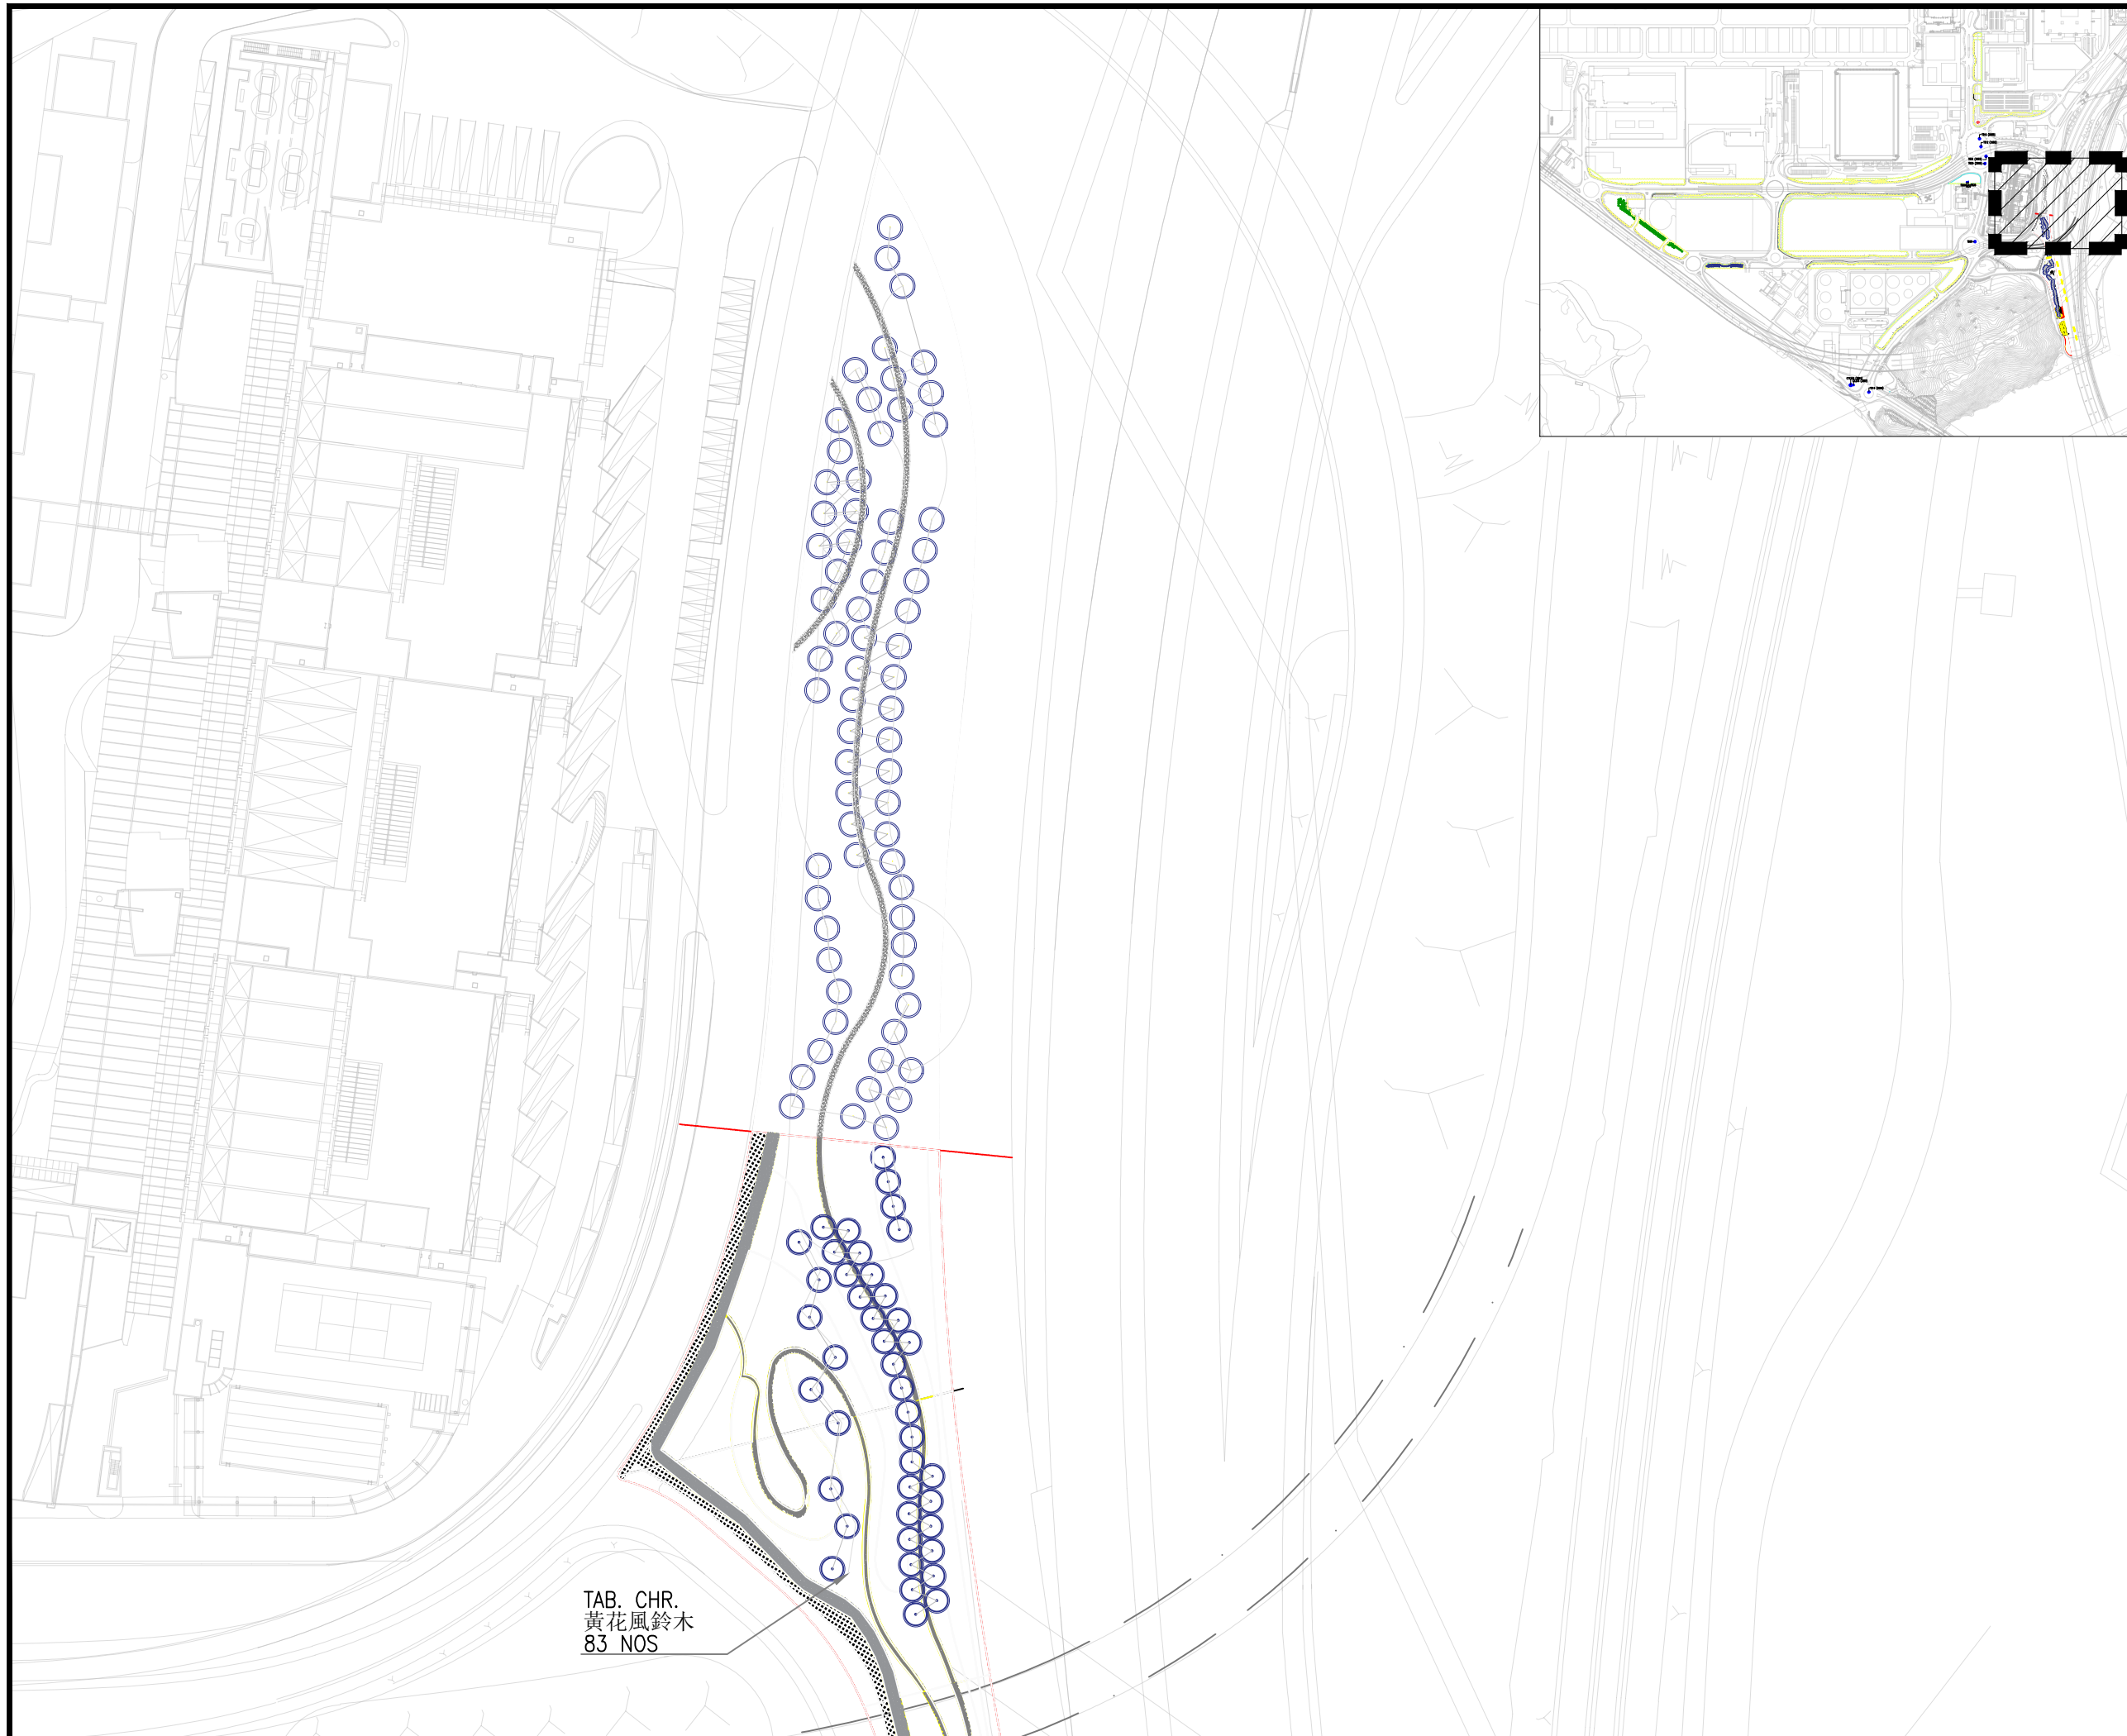

TAB. CHR.
黃花風鈴木
83 NOS

- LEGEND
- DEL. REG. 鳳凰木
 - CRA. UNI. 樹頭菜
 - TAB. ROS. 紅花風鈴木
 - BAU. VAR. 宮粉羊蹄甲
 - PLU. RUB. 雞蛋花 (紅花)
 - LAG. SPE. 大花紫薇
 - SEN. SUR. 黃槐
 - CAL. RIG. 紅千層
 - TAB. CHR. 黃花風鈴木
 - PRU. SUB. 廣州櫻
 - TRANSPLANTED TREE RECIPIENT LOCATION

REVISION

SUFFIX	DESCRIPTION	DRAWN	CHECKED	DATE

CLIENT / ARCHITECT

**AIRPORT AUTHORITY
HONG KONG**

PROJECT NAME

Hong Kong International Airport
3RS Environmental Permit Consultancy
Services - Landscape and Visual Plan

DRAWING TITLE

COMPENSATORY PLANTING PLANS &
TRANSPLANTED TREES RECIPIENT LOCATIONS
(4 OF 8)

DRAWING INFORMATION


PROJECT NUMBER	0313181	
DRAWING NUMBER	CP_4	REVISION 14 OCT 2022
FILE NAME	DATE	
DESIGN / DRAWN BY	JL	REVIEWED BY TF

SCALE

1:1000 @ A3

Environmental Resources Management
2509, 25/F, One Harbourfront,
18 Tak Fung Street, Hungghom, Kowloon,
Hong Kong



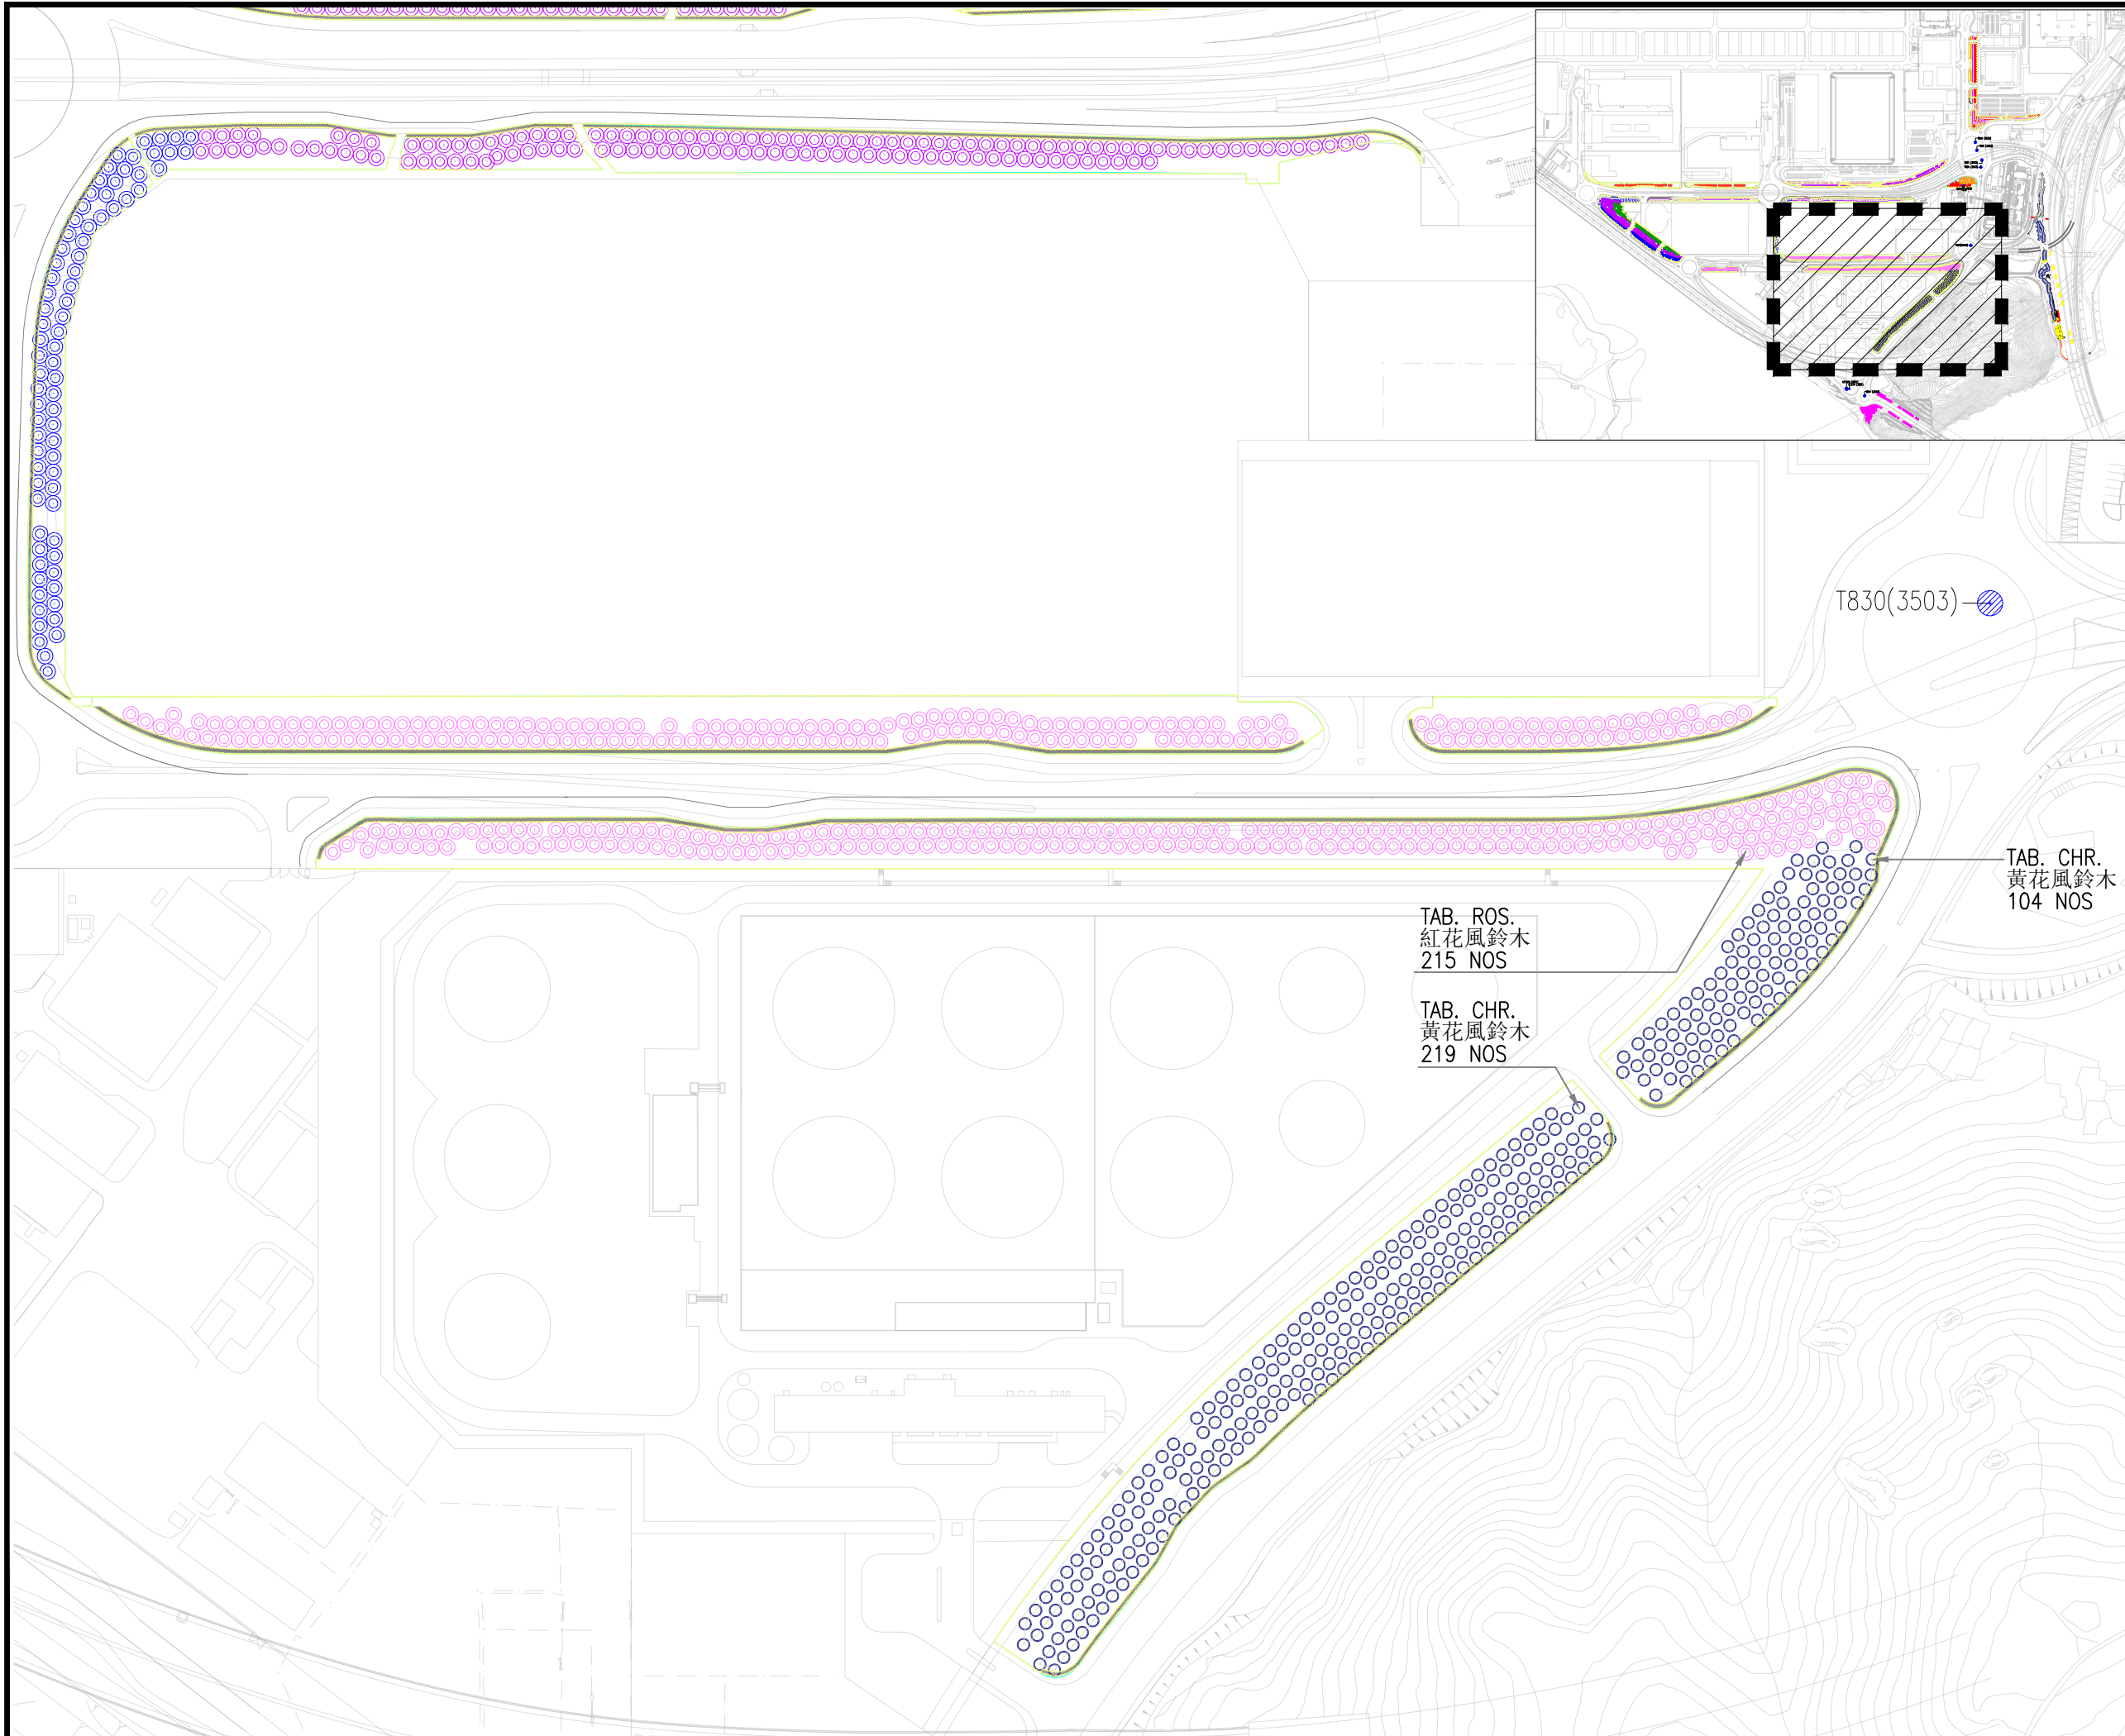

LEGEND

- DEL. REG. 鳳凰木
- CRA. UNI. 樹頭菜
- TAB. ROS. 紅花風鈴木
- BAU. VAR. 宮粉羊蹄甲
- PLU. RUB. 雞蛋花 (紅花)
- LAG. SPE. 大花紫薇
- SEN. SUR. 黃槐
- CAL. RIG. 紅千層
- TAB. CHR. 黃花風鈴木
- PRU. SUB. 廣州櫻
- TRANSPLANTED TREE RECIPIENT LOCATION

REVISION

SUFFIX	DESCRIPTION	DRAWN	CHECKED	DATE

CLIENT / ARCHITECT

**AIRPORT AUTHORITY
HONG KONG**

PROJECT NAME

Hong Kong International Airport
3RS Environmental Permit Consultancy
Services - Landscape and Visual Plan

DRAWING TITLE

COMPENSATORY PLANTING PLANS &
TRANSPLANTED TREES RECIPIENT LOCATIONS
(5 OF 8)

DRAWING INFORMATION


PROJECT NUMBER	0313181	
DRAWING NUMBER	CP_5	REVISION 14 OCT 2022
FILE NAME	DATE	
DESIGN / DRAWN BY	JL	REVIEWED BY TF

SCALE

1:2000 @ 3A

Environmental Resources Management
2509, 25/F, One Harbourfront,
18 Tak Fung Street, Hungghom, Kowloon,
Hong Kong




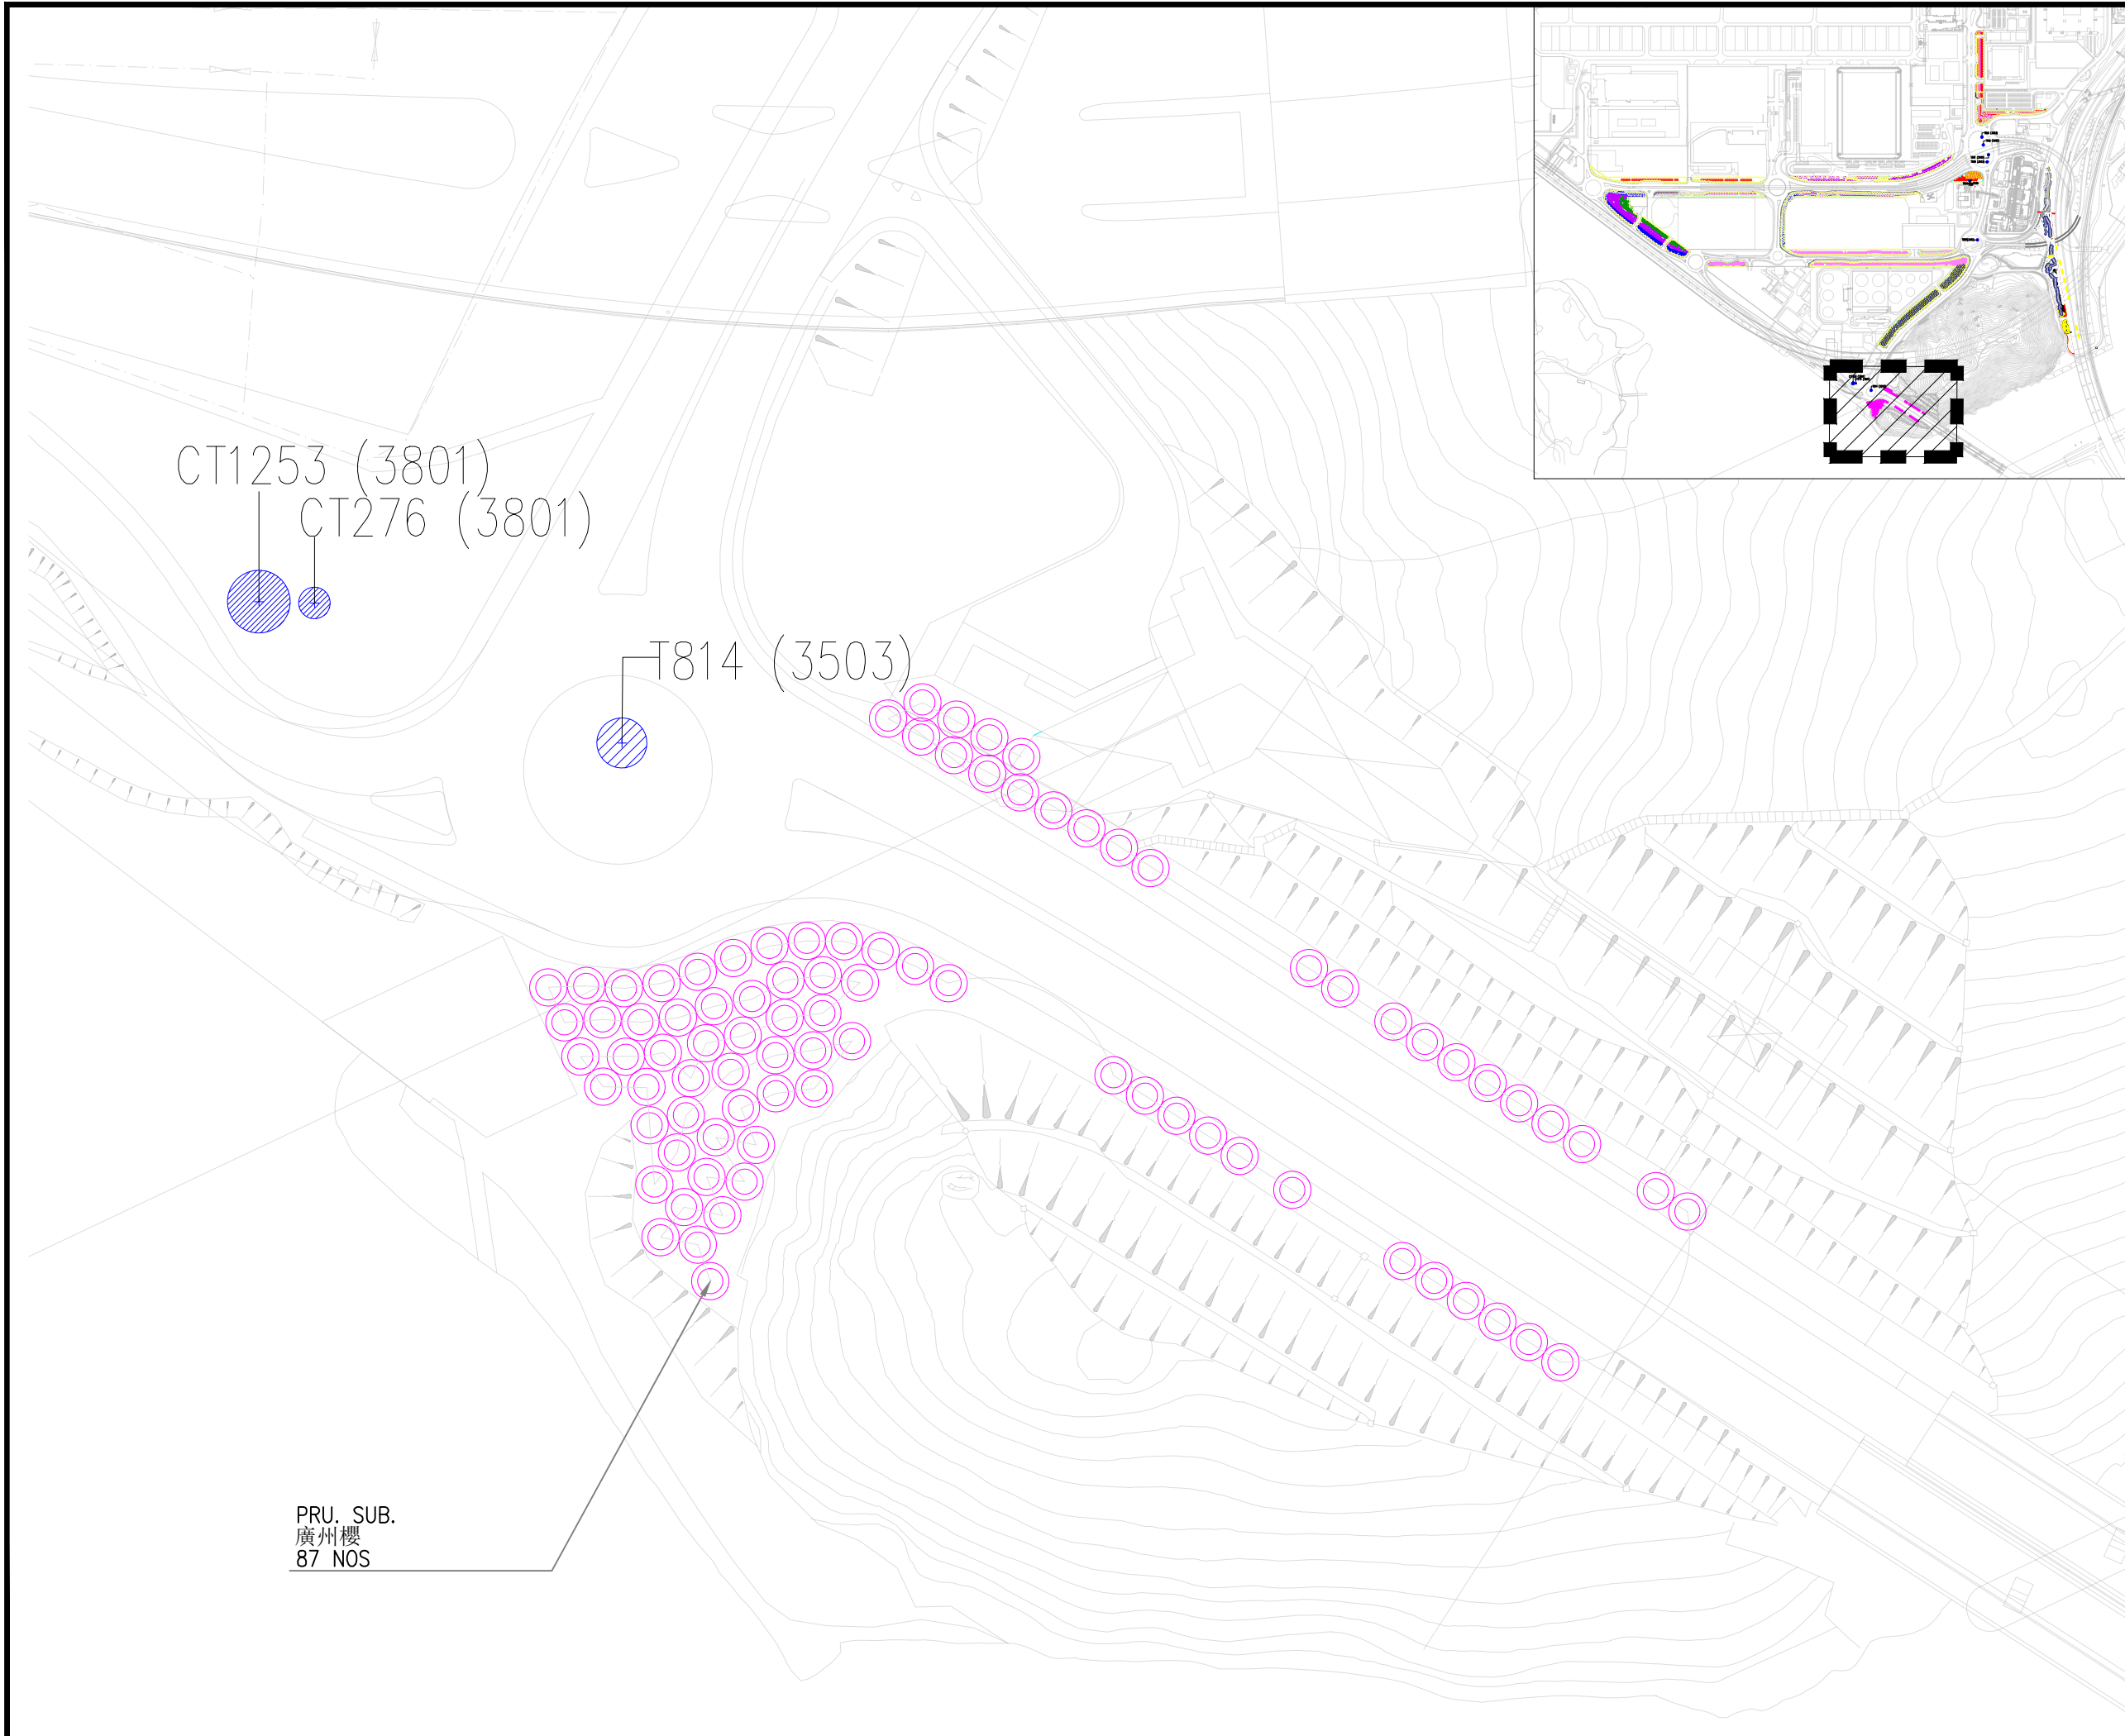

CT1253 (3801)
CT276 (3801)

T814 (3503)

PRU. SUB.
廣州櫻
87 NOS

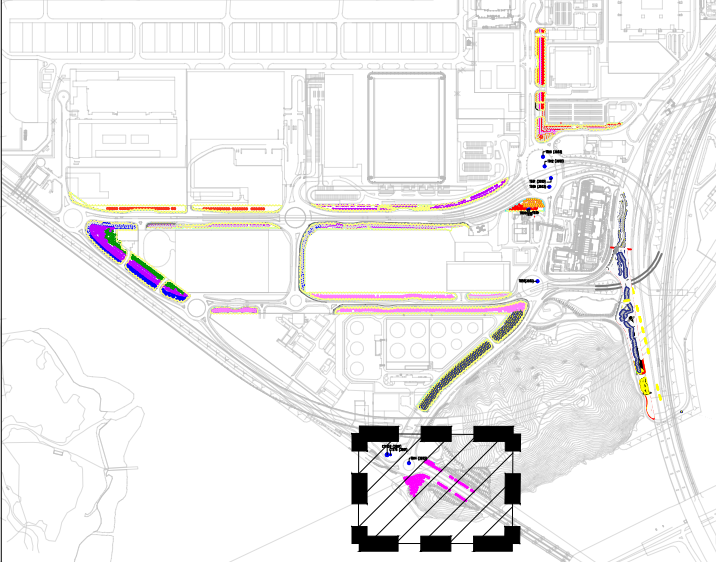

LEGEND

- DEL. REG. 鳳凰木
- CRA. UNI. 樹頭菜
- TAB. ROS. 紅花風鈴木
- BAU. VAR. 宮粉羊蹄甲
- PLU. RUB. 雞蛋花(紅花)
- LAG. SPE. 大花紫薇
- SEN. SUR. 黃槐
- CAL. RIG. 紅千層
- TAB. CHR. 黃花風鈴木
- PRU. SUB. 廣州櫻
- TRANSPLANTED TREE RECIPIENT LOCATION

REVISION

SUFFIX	DESCRIPTION	DRAWN	CHECKED	DATE

CLIENT / ARCHITECT

**AIRPORT AUTHORITY
HONG KONG**

PROJECT NAME

Hong Kong International Airport
3RS Environmental Permit Consultancy
Services - Landscape and Visual Plan

DRAWING TITLE

COMPENSATORY PLANTING PLANS &
TRANSPLANTED TREES RECIPIENT LOCATIONS
(6 OF 8)

DRAWING INFORMATION



PROJECT NUMBER	0313181	
DRAWING NUMBER	CP_6	REVISION 14 OCT 2022
FILE NAME	DATE	
DESIGN / DRAWN BY	JL	REVIEWED BY TF

SCALE

1:1000 @ 3A

Environmental Resources Management
2509, 25/F, One Harbourfront,
18 Tak Fung Street, Hungghom, Kowloon,
Hong Kong



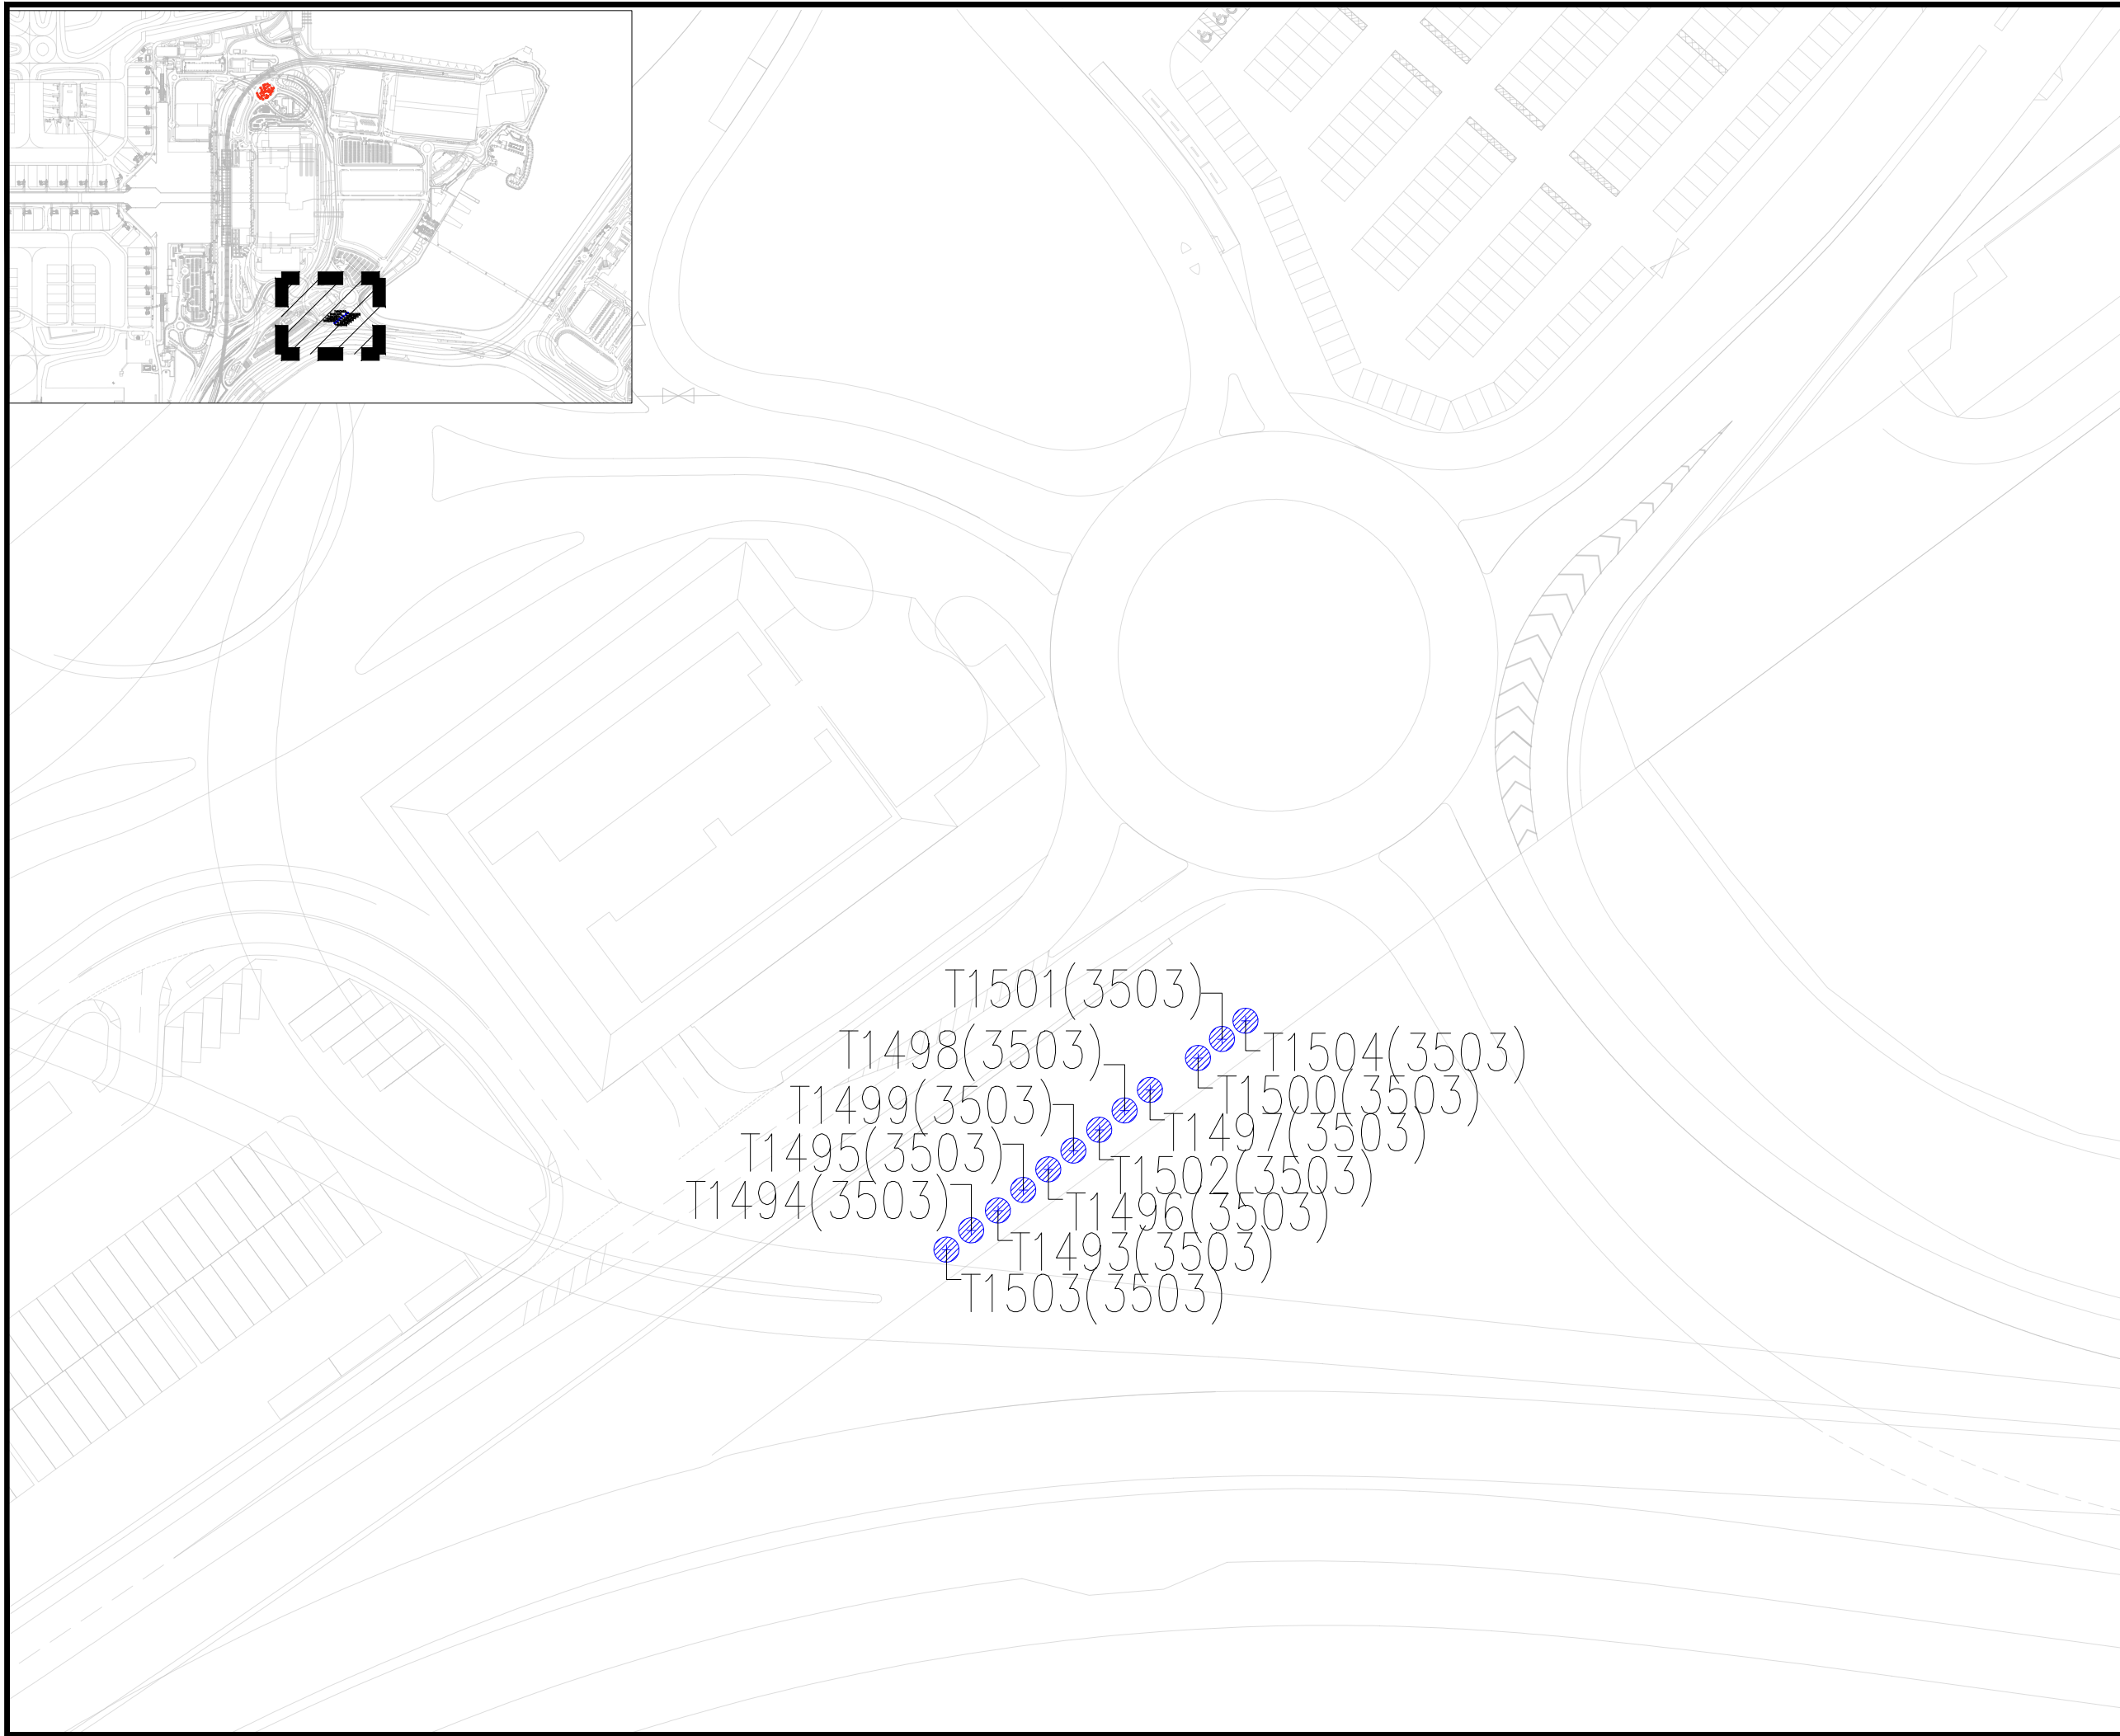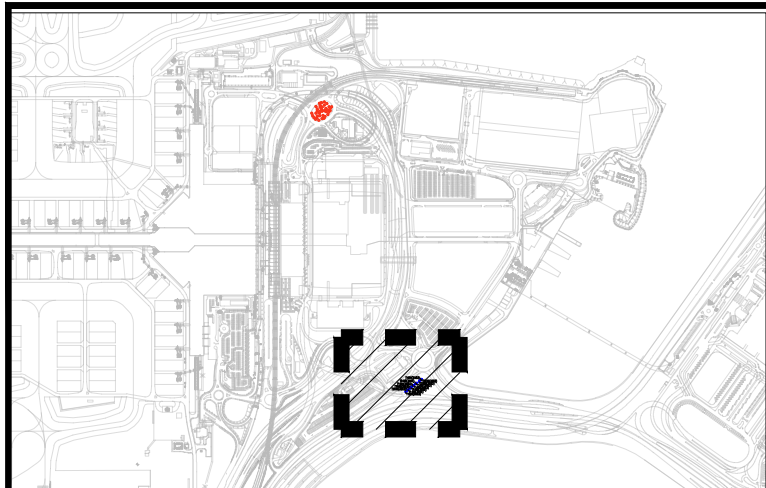

LEGEND

- DEL. REG. 鳳凰木
- CRA. UNI. 樹頭菜
- TAB. ROS. 紅花風鈴木
- BAU. VAR. 宮粉羊蹄甲
- PLU. RUB. 雞蛋花(紅花)
- LAG. SPE. 大花紫薇
- SEN. SUR. 黃槐
- CAL. RIG. 紅千層
- TAB. CHR. 黃花風鈴木
- PRU. SUB. 廣州櫻
- TRANSPLANTED TREE RECIPIENT LOCATION

REVISION

SUFFIX	DESCRIPTION	DRAWN	CHECKED	DATE

CLIENT / ARCHITECT

**AIRPORT AUTHORITY
HONG KONG**

PROJECT NAME

Hong Kong International Airport
3RS Environmental Permit Consultancy
Services - Landscape and Visual Plan

DRAWING TITLE

COMPENSATORY PLANTING PLANS &
TRANSPLANTED TREES RECIPIENT LOCATIONS
(7 OF 8)

DRAWING INFORMATION


PROJECT NUMBER		0313181	
DRAWING NUMBER	CP_7	REVISION	14 OCT 2022
FILE NAME		DATE	
DESIGN / DRAWN BY	JL	REVIEWED BY	TF



SCALE

1:1000 @ A3

Environmental Resources Management
2509, 25/F, One Harbourfront,
18 Tak Fung Street, Hungghom, Kowloon,
Hong Kong

COPYRIGHT RESERVED



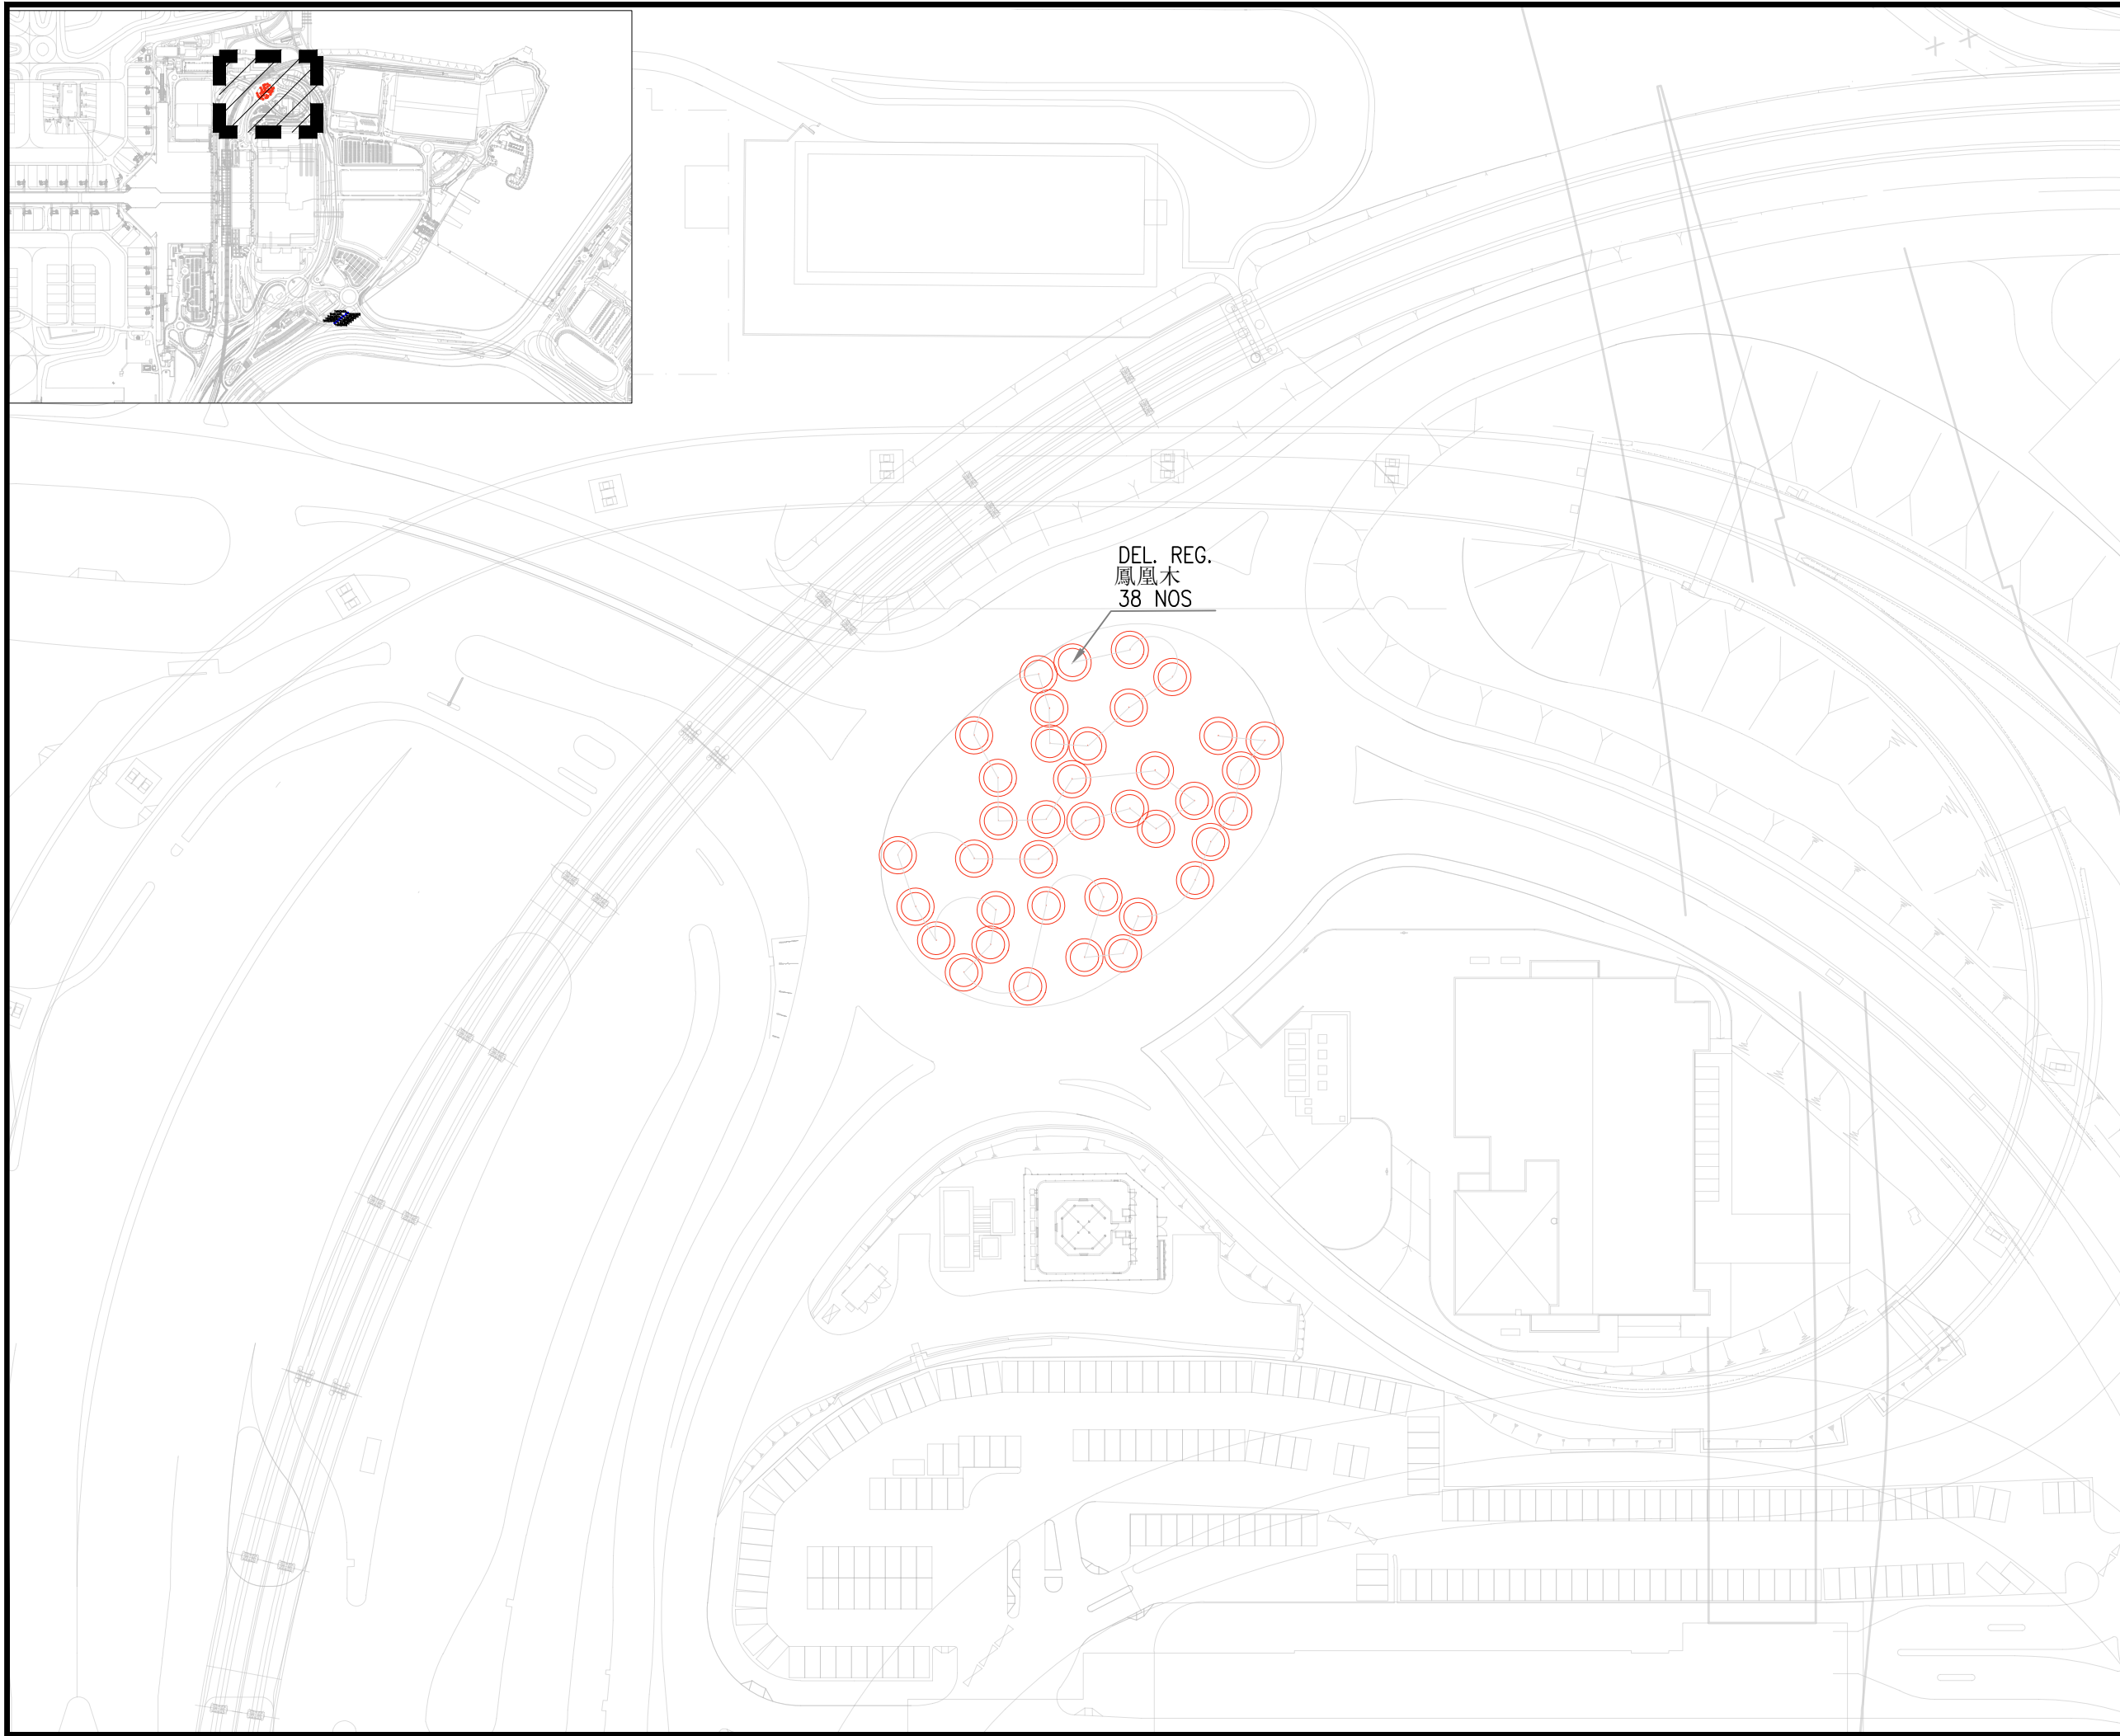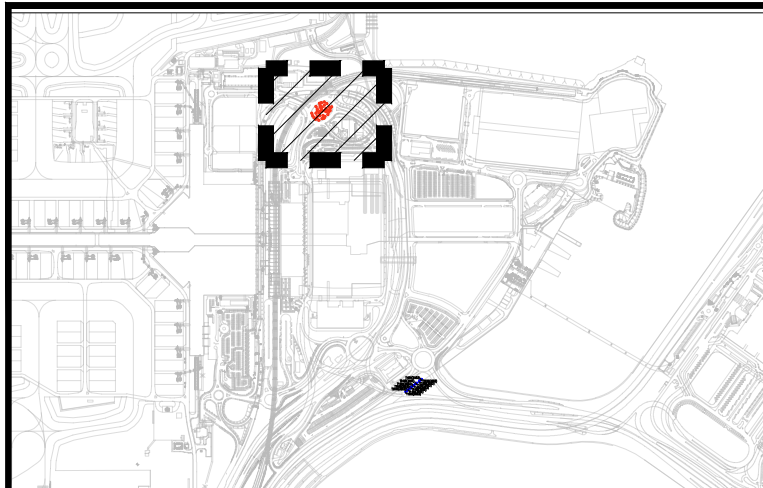

LEGEND

- DEL. REG. 鳳凰木
- CRA. UNI. 樹頭菜
- TAB. ROS. 紅花風鈴木
- BAU. VAR. 宮粉羊蹄甲
- PLU. RUB. 雞蛋花 (紅花)
- LAG. SPE. 大花紫薇
- SEN. SUR. 黃槐
- CAL. RIG. 紅千層
- TAB. CHR. 黃花風鈴木
- PRU. SUB. 廣州櫻
- TRANSPLANTED TREE RECIPIENT LOCATION

REVISION

SUFFIX	DESCRIPTION	DRAWN	CHECKED	DATE

CLIENT / ARCHITECT

AIRPORT AUTHORITY
HONG KONG

PROJECT NAME

Hong Kong International Airport
3RS Environmental Permit Consultancy
Services - Landscape and Visual Plan

DRAWING TITLE

COMPENSATORY PLANTING PLANS &
TRANSPLANTED TREES RECIPIENT LOCATIONS
(8 OF 8)

DRAWING INFORMATION

PROJECT NUMBER 0313181	
DRAWING NUMBER CP_8	REVISION 14 OCT 2022
FILE NAME	DATE
DESIGN / DRAWN BY JL	REVIEWED BY TF

SCALE
1:1000 @ A3

Environmental Resources Management
2509, 25/F, One Harbourfront,
18 Tak Fung Street, Hungghom, Kowloon,
Hong Kong



TREES								
ABBREVIATION	BOTANICAL NAME	CHINESE NAME	HEIGHT (m)	SPREAD (m)	DBH (mm)	QUANTITY	SPACING (m)	REMARKS
BAU. VAR.	<i>Bauhinia Variegata</i>	宮粉羊蹄甲	5000-6000	5000	150	537	4	
CAL. RIG.	<i>Callistemon Rigidus</i>	紅千層	5000-6000	5000	150	171	4	
CRA. UNI.	<i>Crateva Unilocularis</i>	樹頭菜	6000-7000	6000	150	84	5	
DEL. REG.	<i>Delonix Regia</i>	鳳凰木	5000-6000	5000	150	92	5	
LAG. SPE.	<i>Lagerstroemia Speciosa</i>	大花紫薇	5000-6000	5000	150	67	4	
PLU. RUB.	<i>Plumeria Rubra</i>	雞蛋花(紅花)	5000-6000	6000	150	284	3	
PRU. SUB.	<i>Prunus subgen.Cerasus</i>	廣州櫻	5000-6000	6000	150	87	4	
TAB. CHR.	<i>Tabebuia Chrysantha</i>	黃花風鈴木	5000-6000	5000	150	406	4	
TAB. ROS.	<i>Tabebuia Rosea</i>	紅花風鈴木	5000-6000	5000	150	435	4	
SEN. SUR.	<i>Senna Surattensis</i>	黃槐	5000-6000	5000	150	137	3	

LEGEND

NOTES:

- All proposed plant species and specifications are subject to change during construction to suit the site conditions.
- Planting Selections are compliance with Hong Kong International Airport Approved Plant Species List (Revision 5.0: January 2018).

REVISION				
SUFFIX	DESCRIPTION	DRAWN	CHECKED	DATE

CLIENT / ARCHITECT

AIRPORT AUTHORITY
HONG KONG

PROJECT NAME

Hong Kong International Airport
3RS Environmental Permit Consultancy
Services - Landscape and Visual Plan

DRAWING TITLE

PLANTING SCHEDULE

DRAWING INFORMATION	
PROJECT NUMBER	0313181
DRAWING NUMBER	PS_1
REVISION	14 OCT 2022
FILE NAME	DATE
DESIGN / DRAWN BY	REVIEWED BY
JL	TF

SCALE

N.T.S

Environmental Resources Management
2509, 25/F, One Harbourfront,
18 Tak Fung Street, Hunghom, Kowloon,
Hong Kong

