

Copyright in this document and all proprietary rights in the information it contains belong to the AA. It is a condition of the supply of this document, in whatever form, that the recipient shall hold it in confidence and shall not duplicate or otherwise reproduce it in whole or in part, nor disclose its contents without the written consent of the AA.

| Rev. | Date | Description | Checked |
|------|---------|-------------|---------|
| A | 31AUG15 | FIRST ISSUE | DC |
| | | | |
| | | | |



LOCATIONS OF KEY CONSTRUCTION ACTIVITIES IN THIS REPORTING PERIOD

| Consultant's Signatures for Approval | | Date |
|--------------------------------------|-----|---------|
| Design | DC | 31AUG15 |
| Checkers | DC | 31AUG15 |
| Design Supervisor | EC | 31AUG15 |
| Authorised Representative | JFP | 31AUG15 |

| EXPANSION OF HONG KONG INTERNATIONAL AIRPORT INTO A THREE-RUNWAY SYSTEM | |
|---|------------|
| Drawing No. | FIGURE 1.1 |
| Scale at A3 | 1 : 30000 |
| Rev. | A |

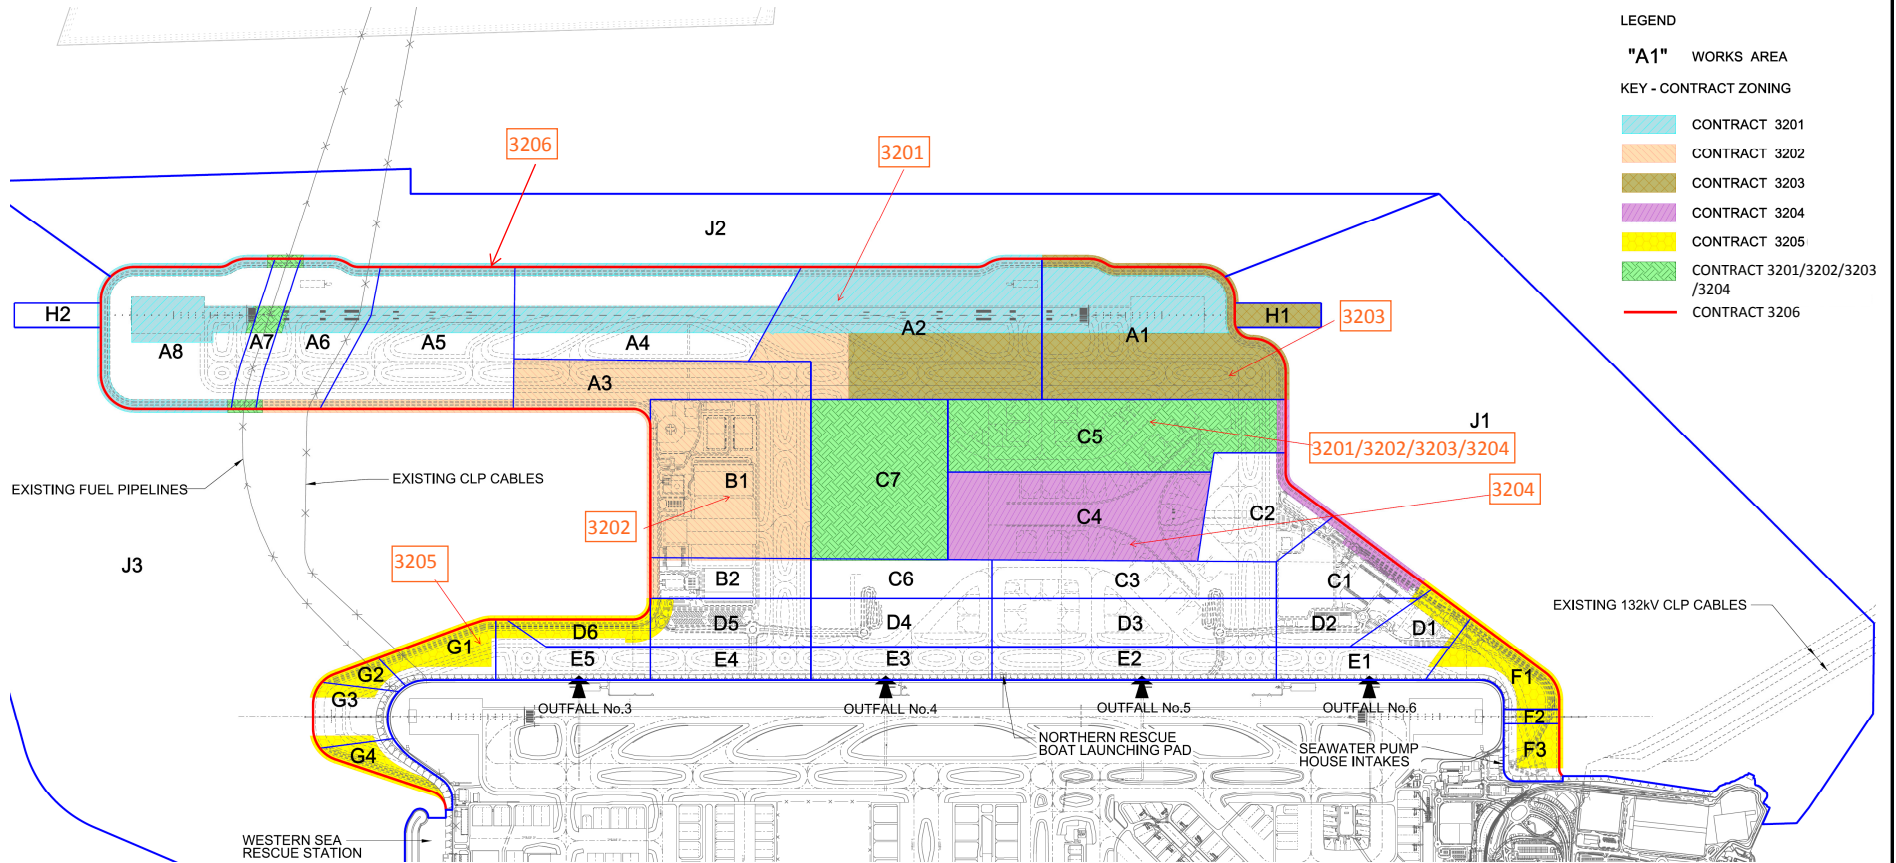


FIGURE 1.2- LOCATIONS OF RECLAMATION WORKS AREA