


Rev.	Date	Description	Checked
A	31AUG15	FIRST ISSUE	DC

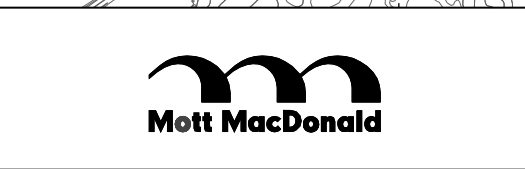

Title  
**LOCATIONS OF KEY CONSTRUCTION ACTIVITIES  
IN THIS REPORTING PERIOD**

Consultant's Signatures for Approval		Date
Design	DC	31AUG15
Checkers	DC	31AUG15
Design Supervisor	EC	31AUG15
Authorised Representative	JFP	31AUG15

EXPANSION OF HONG KONG INTERNATIONAL AIRPORT INTO A THREE-RUNWAY SYSTEM

Drawing No. **FIGURE 1.1**

Scale at A3  
1 : 30000  
Rev. A

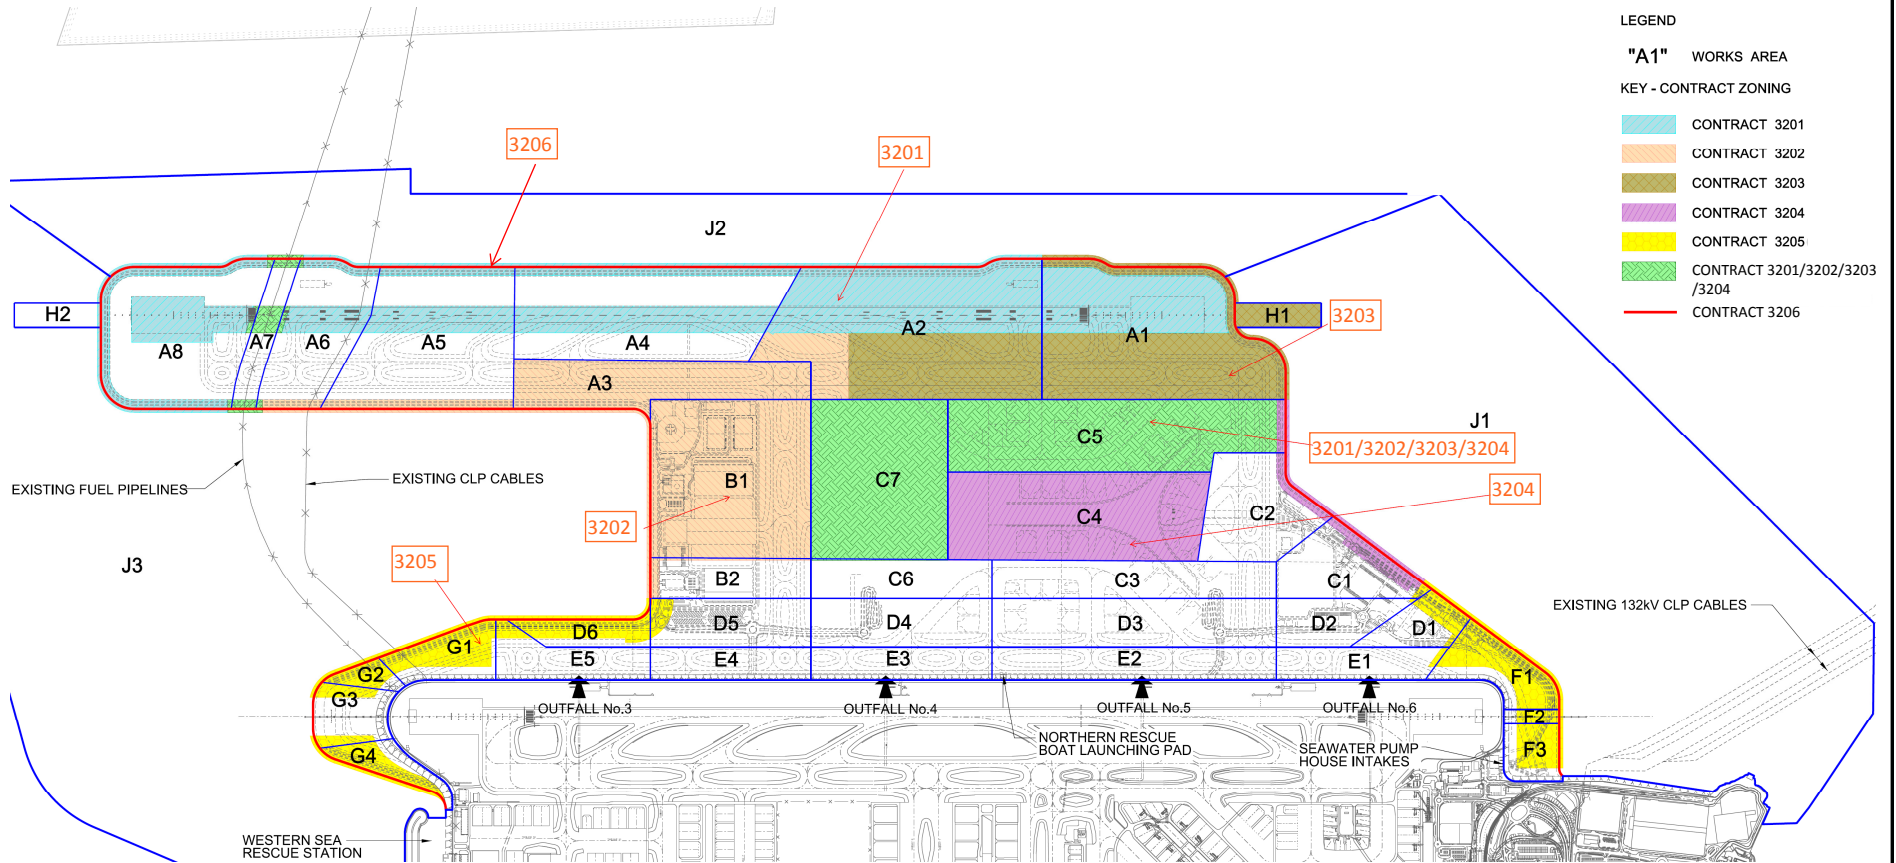


FIGURE 1.2- LOCATIONS OF RECLAMATION WORKS AREA