


**LEGEND:**

- LAND FORMATION
- TEMPORARY WORKS AREA BOUNDARY
- /  KEY CONSTRUCTION ACTIVITIES

Copyright in this document and all proprietary rights in the information it contains belong to the AA. It is a condition of the supply of this document, in whatever form, that the recipient shall hold it in confidence and shall not duplicate or otherwise reproduce it in whole or in part, nor disclose its contents without the written consent of the AA.

Rev.	Date	Description	Checked
A	31AUG15	FIRST ISSUE	DC

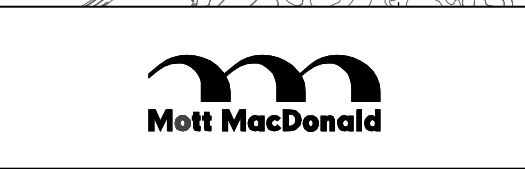

Title  
LOCATIONS OF KEY CONSTRUCTION ACTIVITIES

Consultant's Signatures for Approval		Date
Design	DC	31AUG15
Checkers	DC	31AUG15
Design Supervisor	EC	31AUG15
Authorised Representative	JFP	31AUG15

EXPANSION OF HONG KONG INTERNATIONAL AIRPORT INTO A THREE-RUNWAY SYSTEM		Scale at A3
Drawing No.	<b>FIGURE 1.1</b>	1 : 30000
Rev.	A	

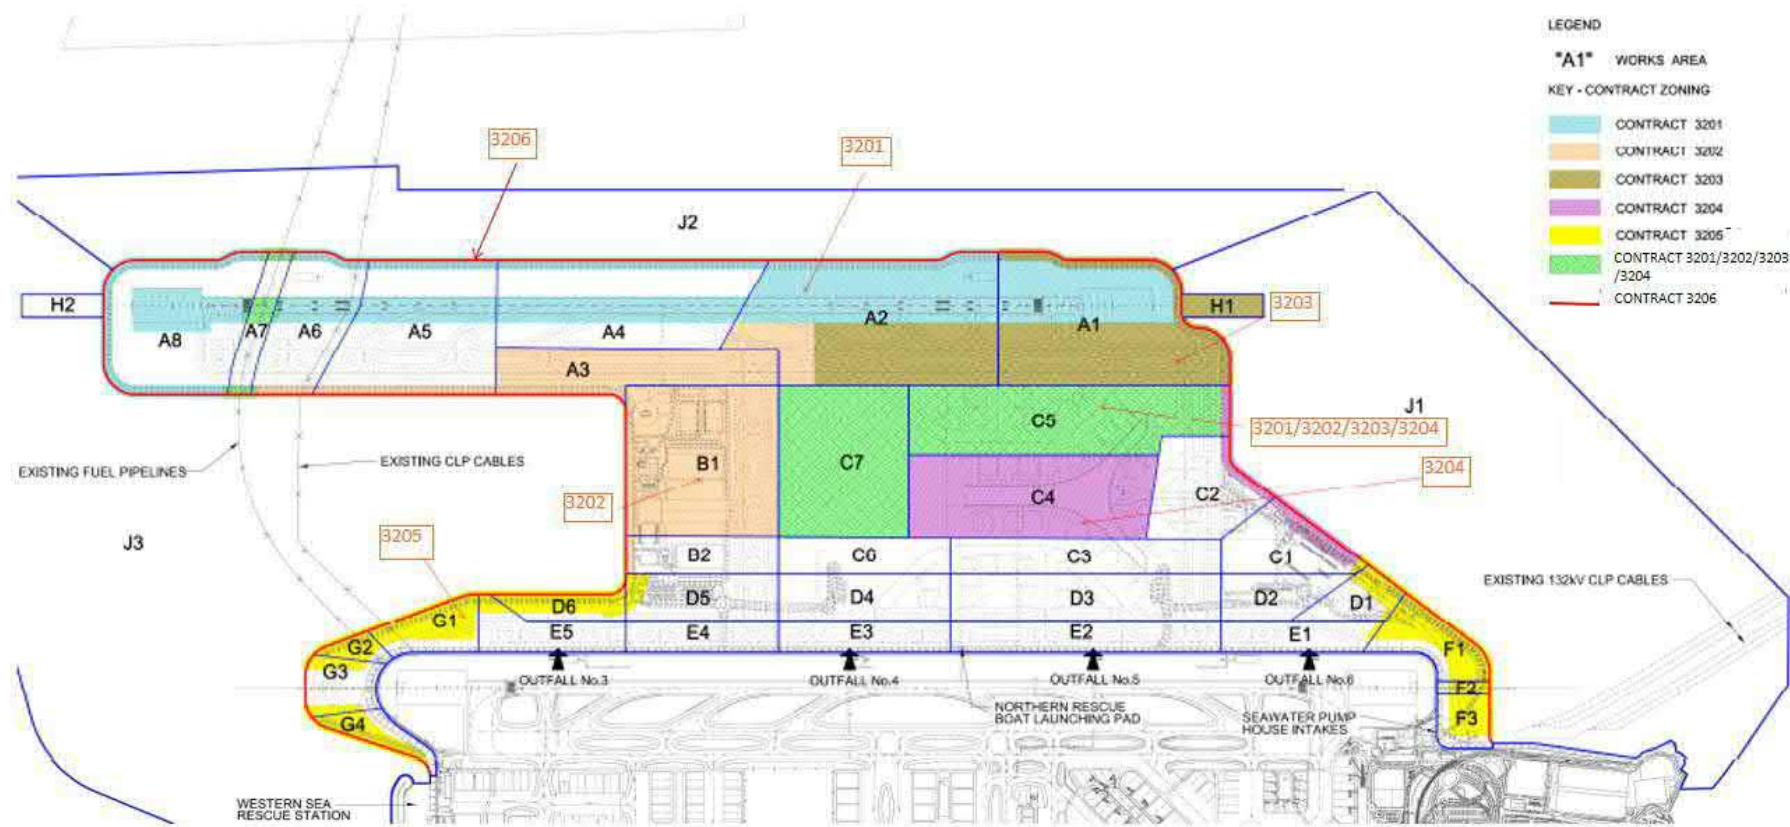


FIGURE 1.2- LOCATIONS OF RECLAMATION WORKS AREA