



80000 E.

80000 E.

81000 E.



82000 E.

84000 E.

82000 N.

81800 N.

- LEGEND:
- - - LAND FORMATION
 - NOISE MONITORING STATION (UPDATED EM&A MANUAL)
 - ▲ AIR QUALITY MONITORING STATION (UPDATED EM&A MANUAL)
 - + CHEK LAP KOK WIND STATION

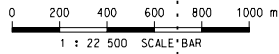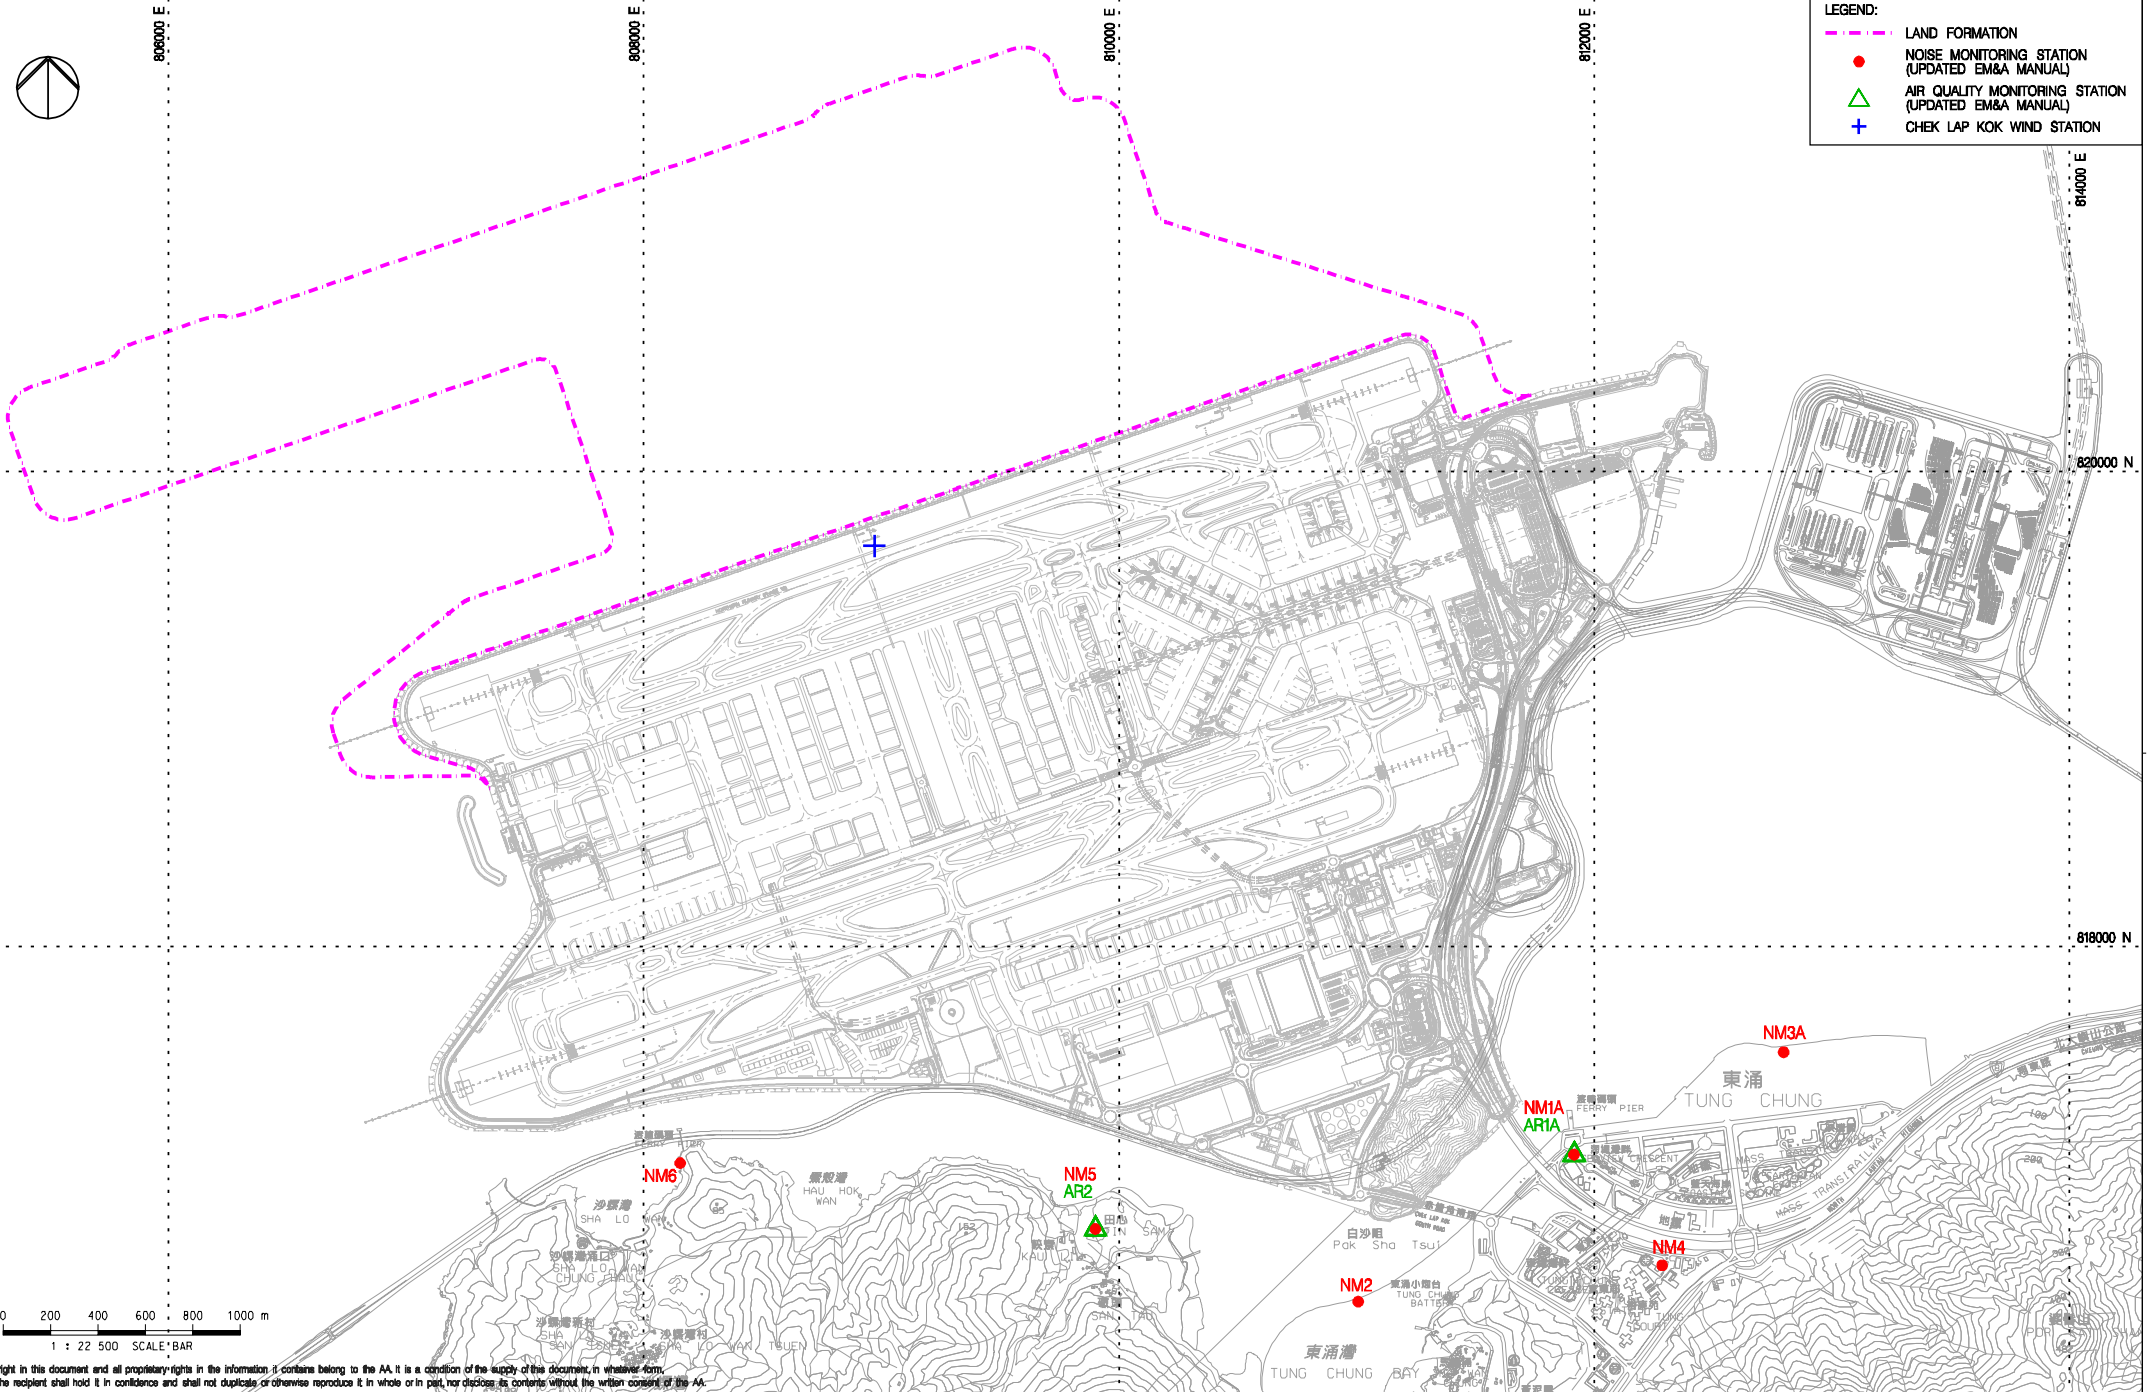

Copyright in this document and all proprietary rights in the information it contains belong to the AA. It is a condition of the supply of this document, in whatever form, that the recipient shall hold it in confidence and shall not duplicate or otherwise reproduce it in whole or in part, nor disclose its contents without the written consent of the AA.

| Rev. | Date | Description | Checked |
|------|---------|------------------|---------|
| A | 06JAN16 | FIRST ISSUE | RO |
| B | 28JAN16 | GENERAL REVISION | RO |
| C | 11FEB16 | GENERAL REVISION | RO |
| D | 29OCT18 | GENERAL REVISION | SH |



Title
LOCATIONS OF AIR AND NOISE MONITORING STATIONS AND CHEK LAP KOK WIND STATION

| Consultant's Signatures for Approval | | Date |
|--------------------------------------|----|---------|
| Design | TK | 29OCT18 |
| Checkers | TK | 29OCT18 |
| Approver | EC | 29OCT18 |

| EXPANSION OF HONG KONG INTERNATIONAL AIRPORT INTO A THREE-RUNWAY SYSTEM | |
|---|--------------------------|
| Drawing No. | Scale at A3 1 : 22500 |
| FIGURE 2.1 | Rev. D |