

| Rev. | Date | Description | Checked |
|------|---------|-------------|---------|
| A | 31AUG15 | FIRST ISSUE | DC |
| | | | |
| | | | |



Title
LOCATIONS OF KEY CONSTRUCTION ACTIVITIES IN THIS REPORTING PERIOD

| Consultant's Signatures for Approval | | Date |
|--------------------------------------|-----|---------|
| Design | DC | 31AUG15 |
| Checkers | DC | 31AUG15 |
| Design Supervisor | EC | 31AUG15 |
| Authorised Representative | JFP | 31AUG15 |

| EXPANSION OF HONG KONG INTERNATIONAL AIRPORT INTO A THREE-RUNWAY SYSTEM | | Scale at A3 |
|---|-------------------|-------------|
| Drawing No. | FIGURE 1.1 | 1 : 30000 |
| Rev. | A | |

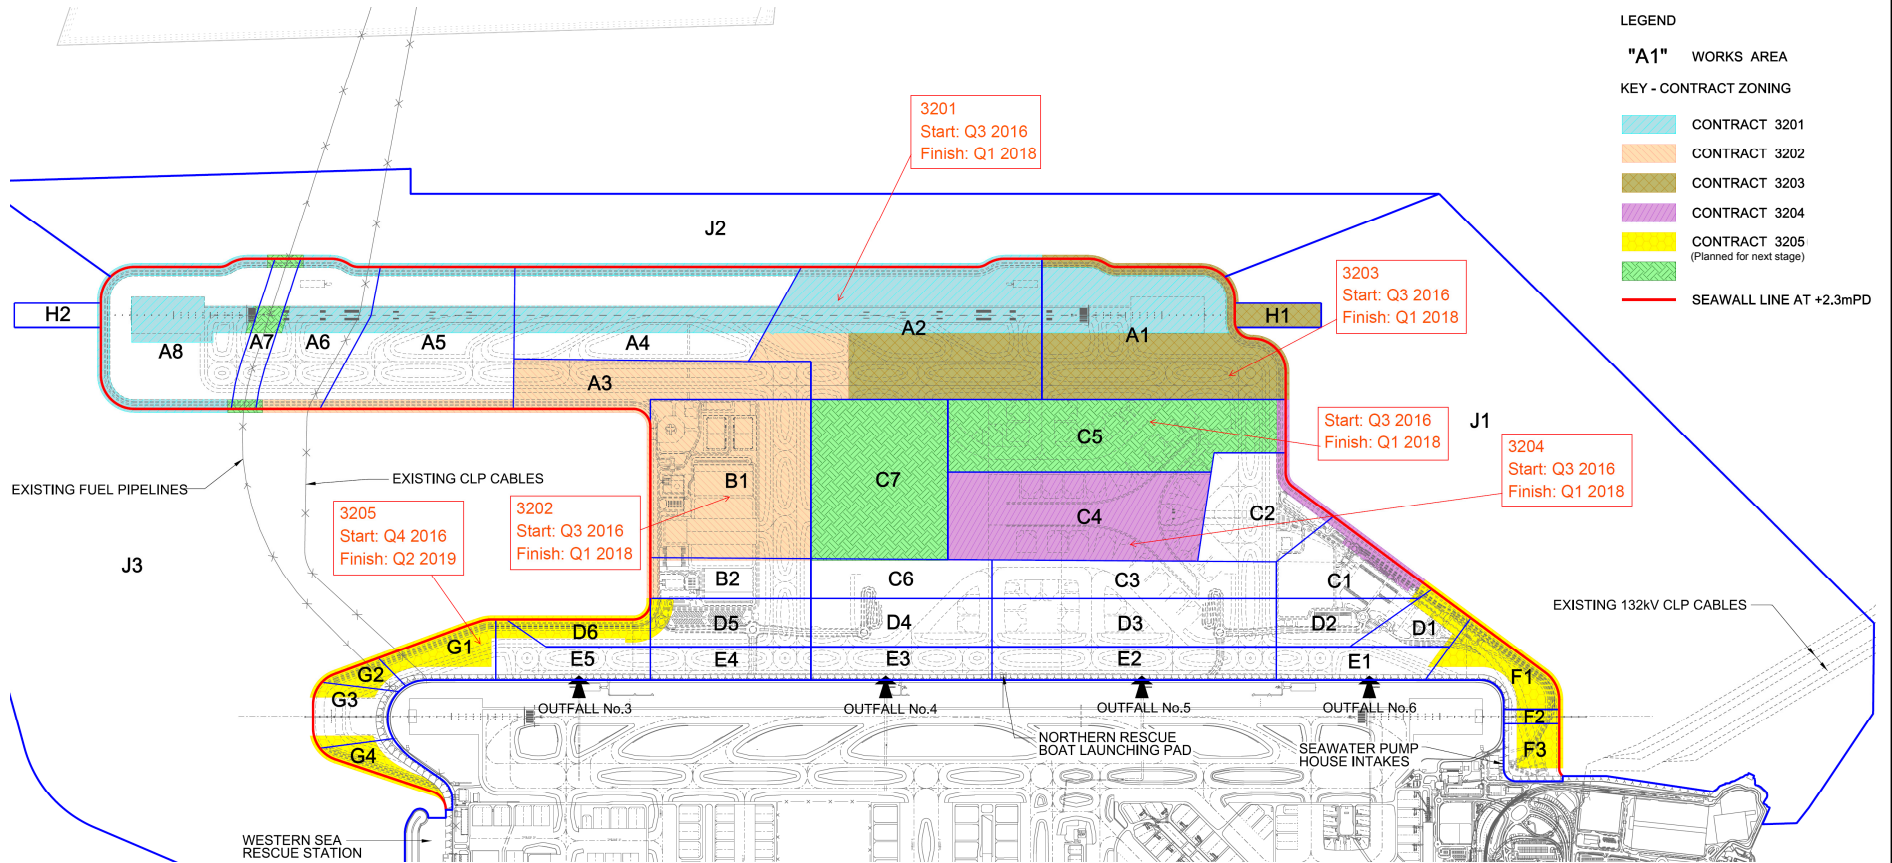


Figure 1.2 -Locations of Deep Cement Mixing Works Area