
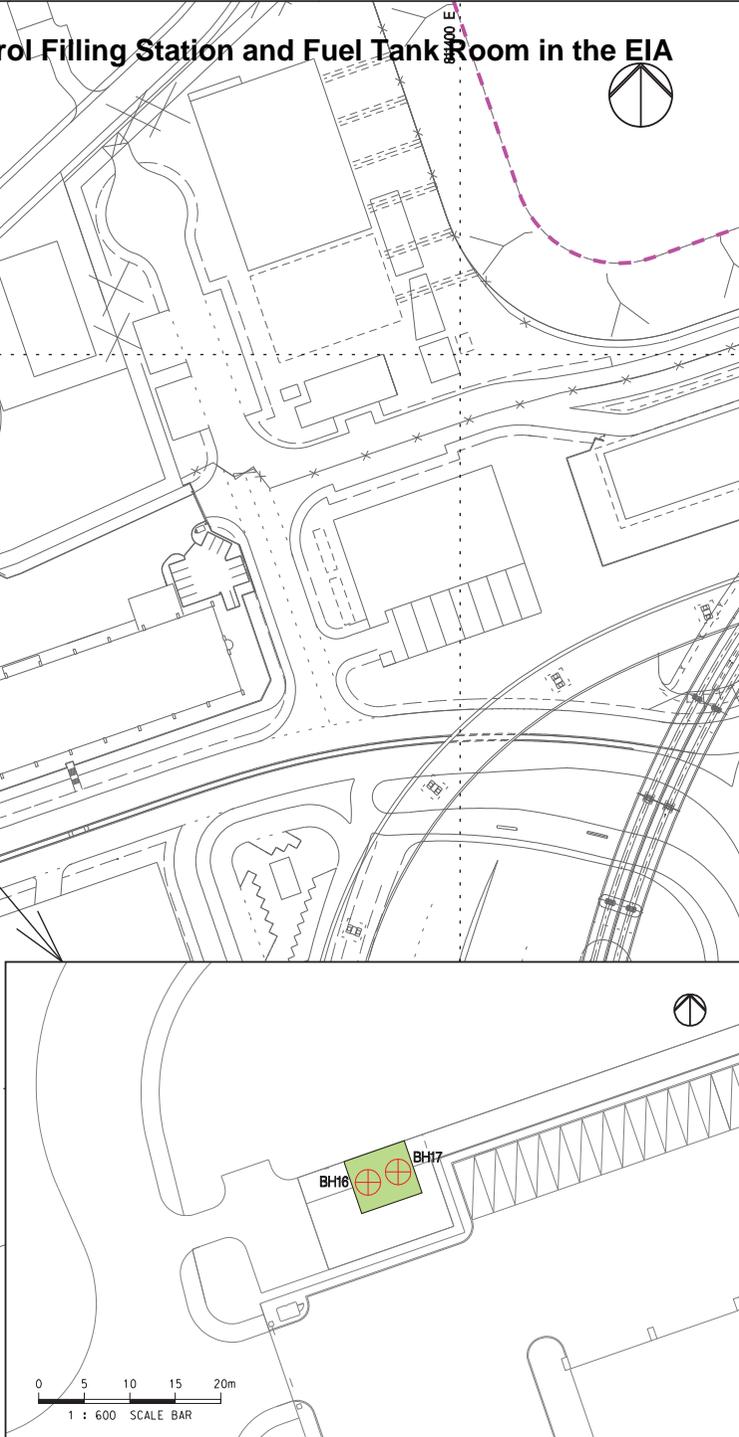


Appendix C.1 Proposed SI Locations for Airside Petrol Filling Station and Fuel Tank Room in the EIA

- LEGEND:**
- PROPOSED LAND FORMATION AREA
 - AIRSIDE PETROL FILLING STATION
 - PETROL DISPENSER
 - UNDERGROUND STORAGE TANK
 - FUEL TANK ROOM
 - ⊕ PROPOSED SAMPLING LOCATION

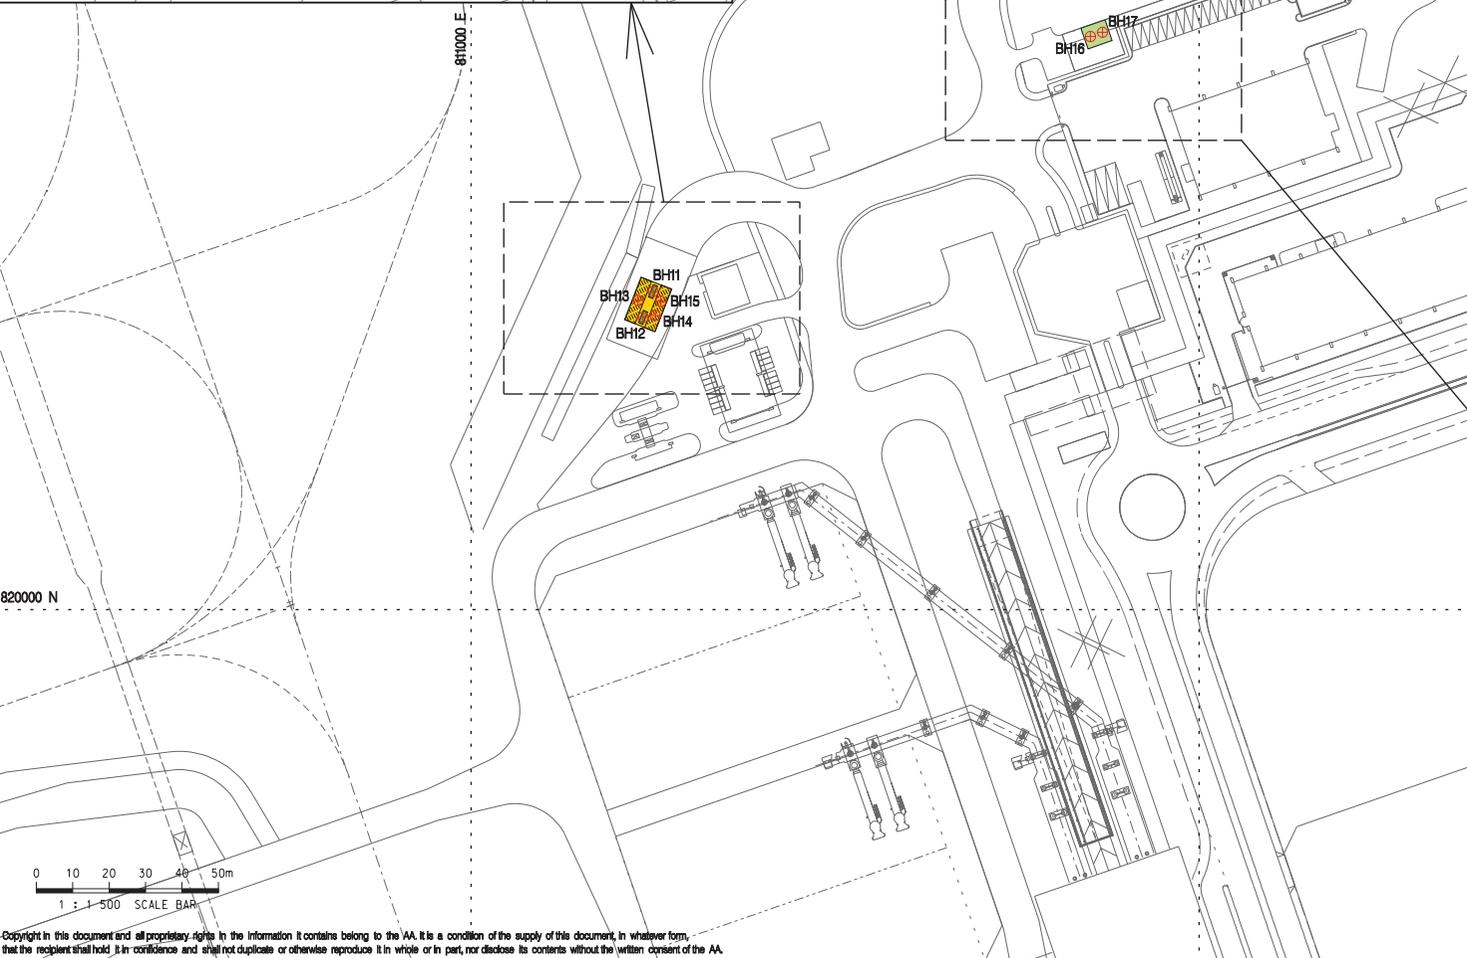

Copyright in this document and all proprietary rights in the information it contains belong to the AA. It is a condition of the supply of this document, in whatever form, that the recipient shall hold it in confidence and shall not duplicate or otherwise reproduce it in whole or in part, nor disclose its contents without the written consent of the AA.

Rev.	Date	Description	Checked
A	23OCT13	FIRST ISSUE	EC
B	28NOV13	GENERAL REVISION	AM



PROPOSED SAMPLING LOCATIONS FOR AIRSIDE PETROL FILLING STATION AND FUEL TANK ROOM

Consultant's Signatures for Approval		Date
Design	AM	23OCT13
Checkers	AM	23OCT13
Design Supervisor	EC	21MAR14
Authorised Representative	AFK	21MAR14

EXPANSION OF HONG KONG INTERNATIONAL AIRPORT INTO A THREE-RUNWAY SYSTEM	
Drawing No.	MCL / P132 / EIA / 11-015
Scale at A3	1 : 1500
Rev.	B