







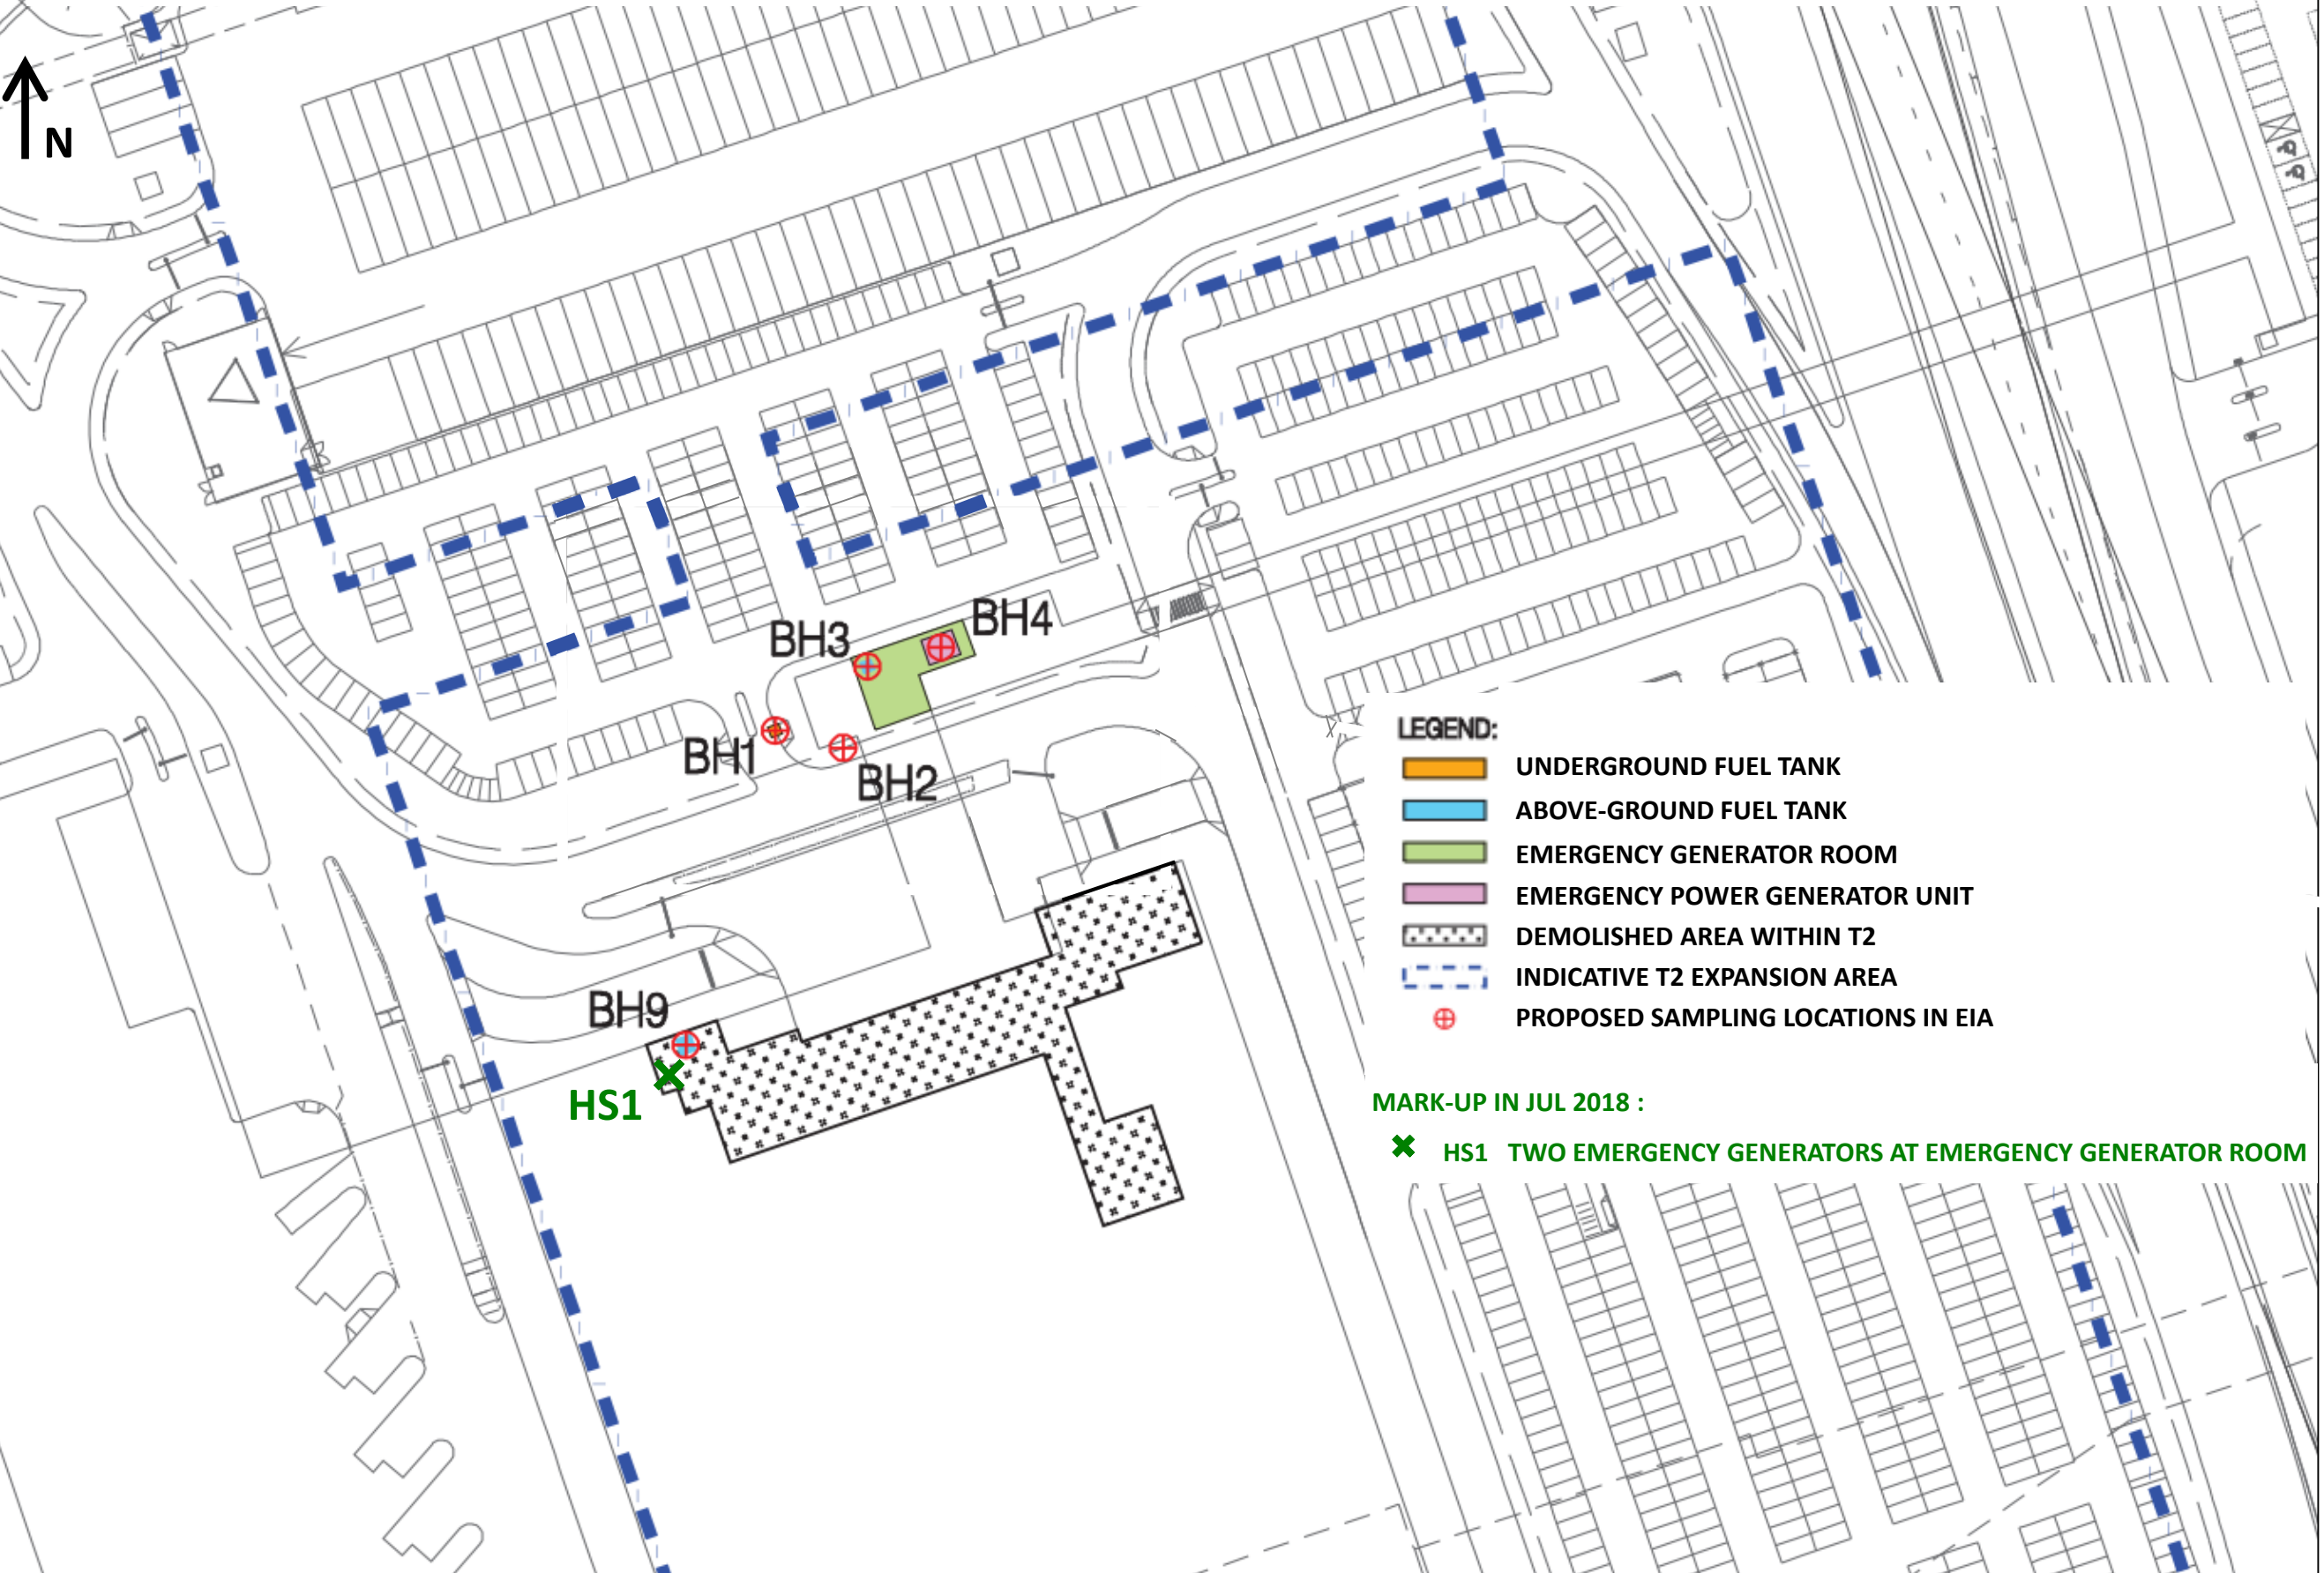

Appendix B.2

Location of Emergency Power Supply System No.1 of T2 Building (Zoom-in View of Northern Section of T2 Building)

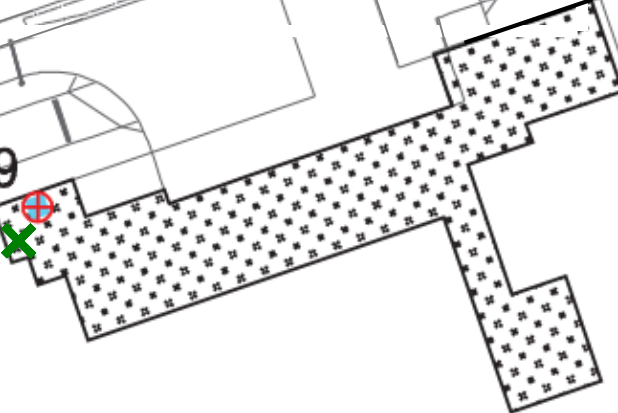

LEGEND:

-  UNDERGROUND FUEL TANK
-  ABOVE-GROUND FUEL TANK
-  EMERGENCY GENERATOR ROOM
-  EMERGENCY POWER GENERATOR UNIT
-  DEMOLISHED AREA WITHIN T2
-  INDICATIVE T2 EXPANSION AREA
-  PROPOSED SAMPLING LOCATIONS IN EIA

MARK-UP IN JUL 2018 :

-  **HS1 TWO EMERGENCY GENERATORS AT EMERGENCY GENERATOR ROOM**