



81100 E

820300 N

811400 E

- LEGEND:
- SEAWATER PUMP HOUSE
 - SWITCHING STATION
 - FUEL TANK ROOM TO THE WEST OF CAD ANTENNA FARM



Photo 1

900L above-ground diesel tank equipped with drip tray





Photo 2

Concrete-paved ground




Photo 3

Concrete-paved ground

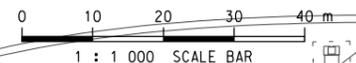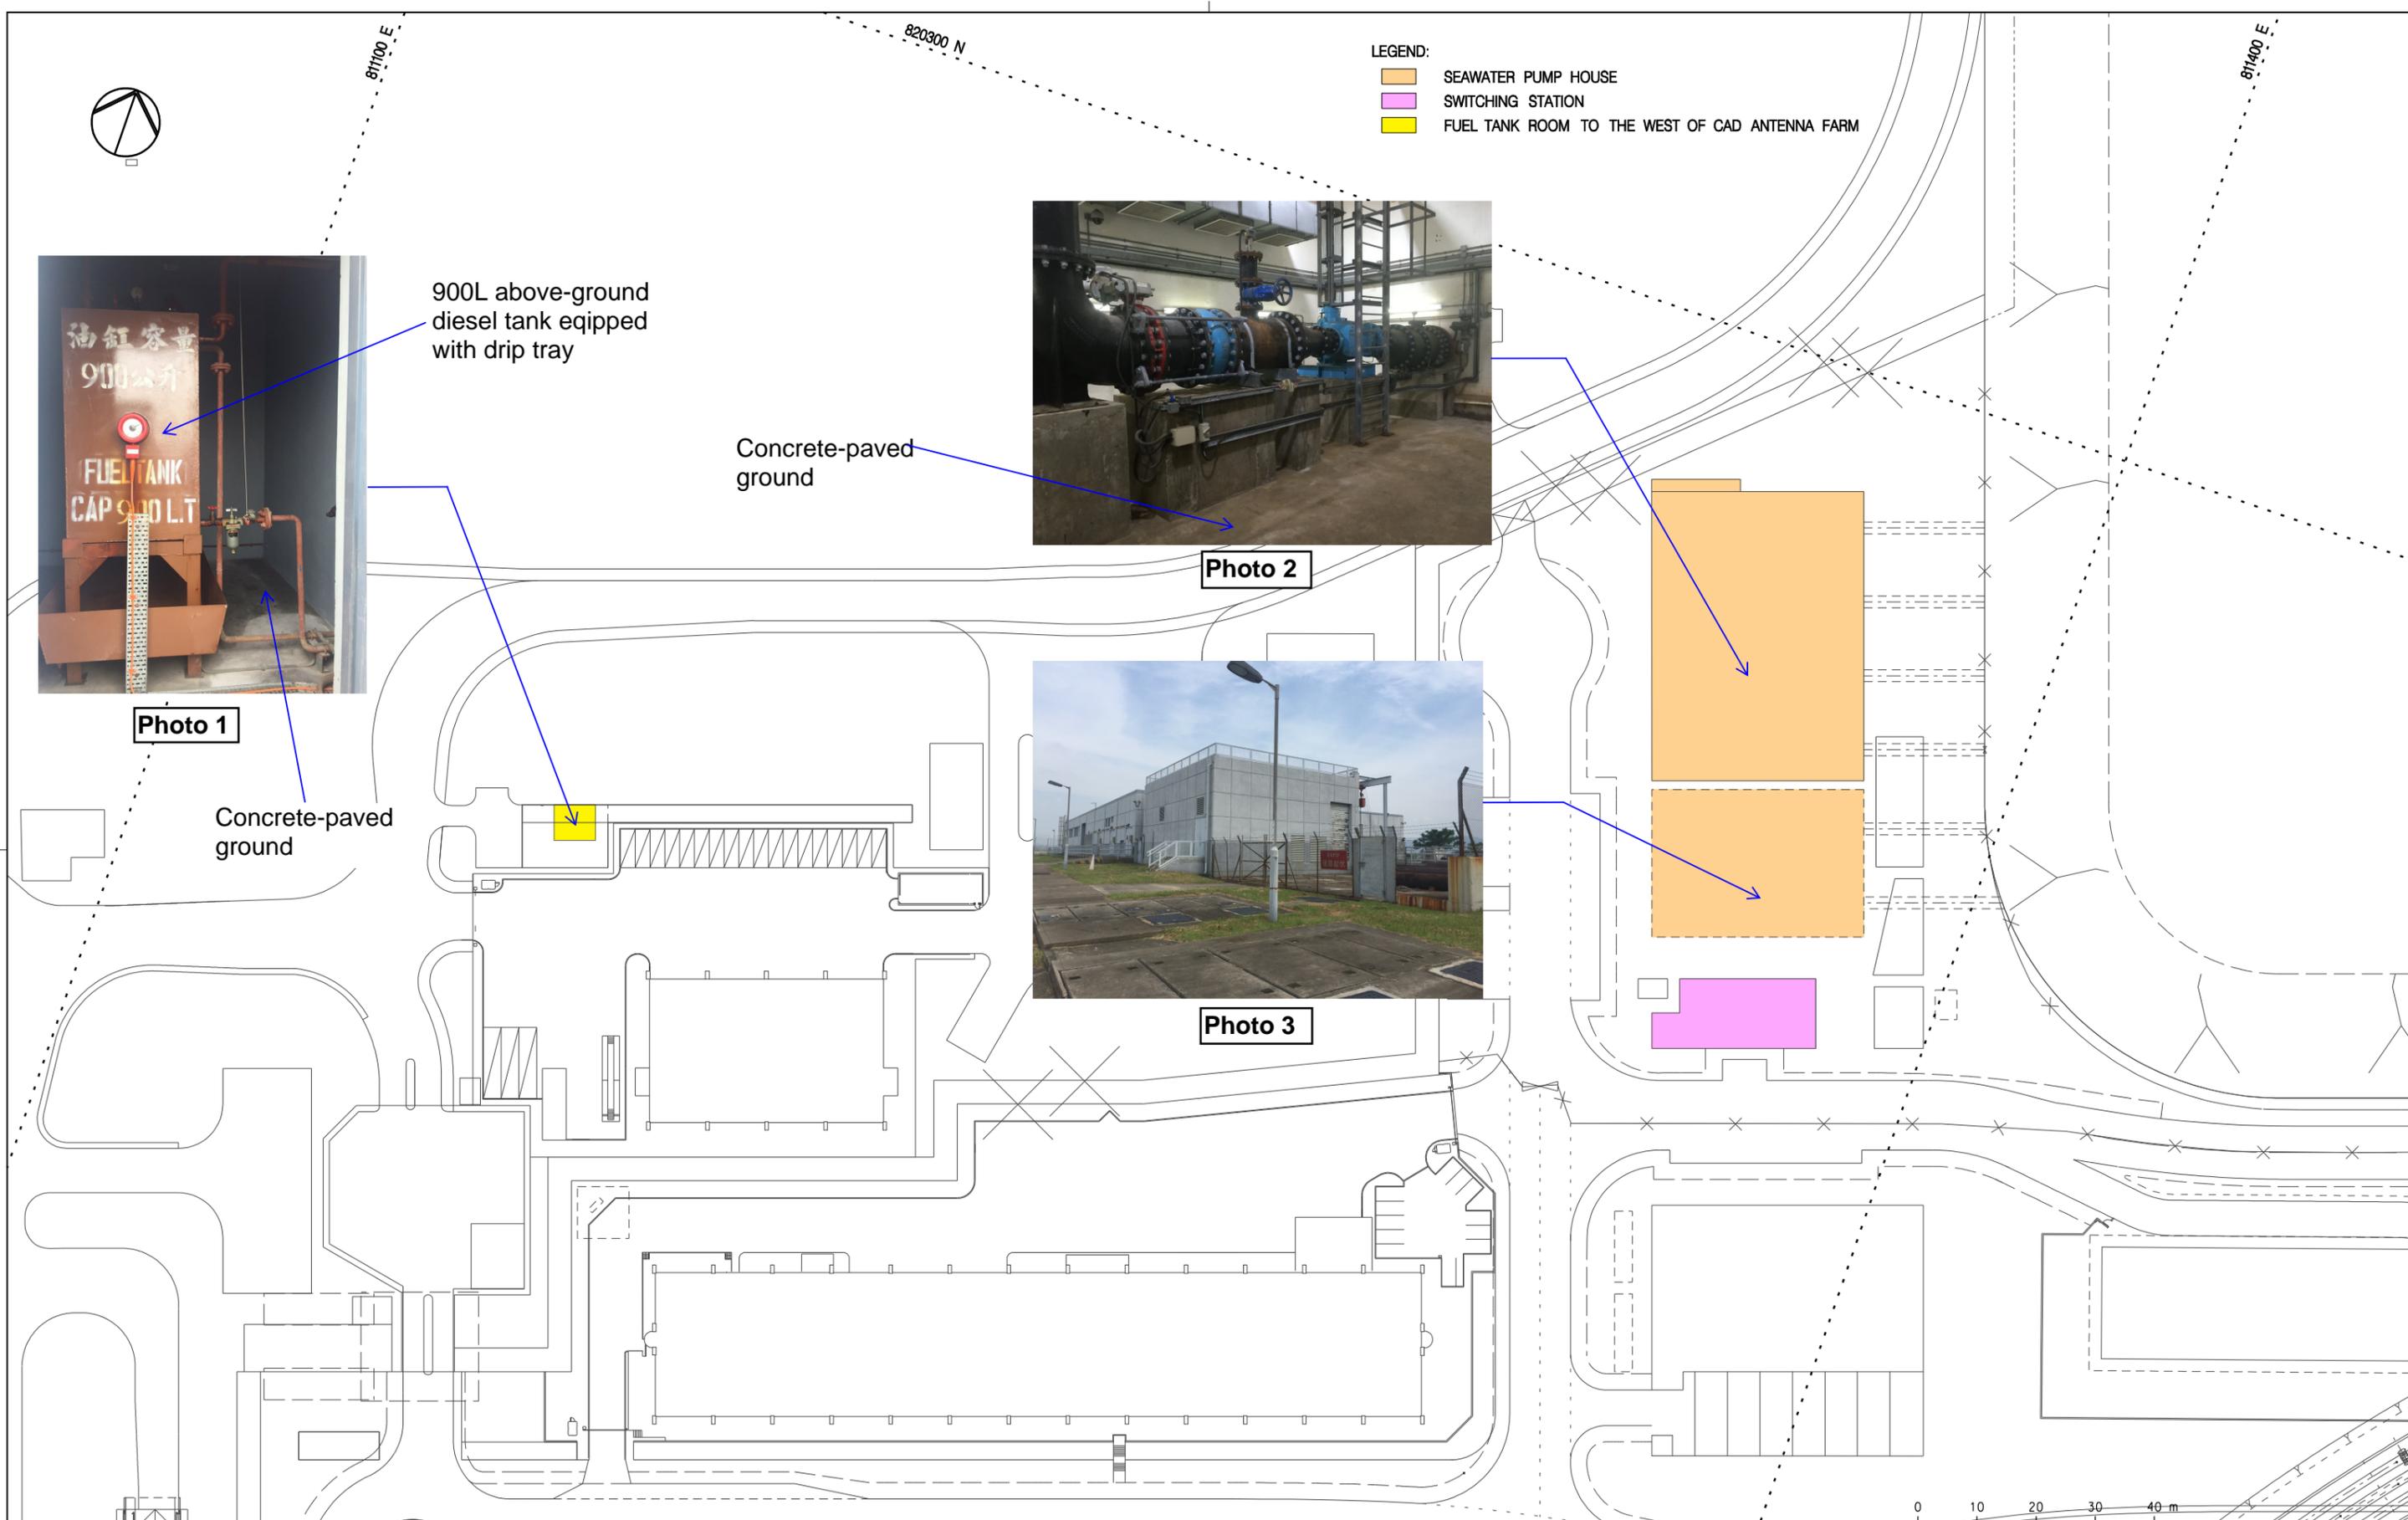

Copyright in this document and all proprietary rights in the information it contains belong to the AA. It is a condition of the supply of this document, in whatever form, that the recipient shall hold it in confidence and shall not duplicate or otherwise reproduce it in whole or in part, nor disclose its contents without the written consent of the AA.

Rev.	Date	Description	Checked
A	17MAR17	FIRST ISSUE	PL
B	27JUL17	GENERAL REVISION	PL

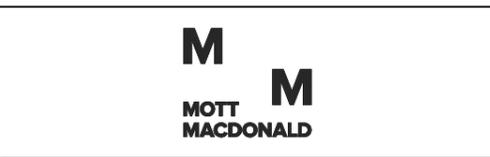

Title
PHOTOGRAPHIC RECORD OF LAND CONTAMINATION ASSESSMENT AREAS (SHEET 1 OF 3)

Consultant's Signatures for Approval		Date
Design	PL	27JUL17
Checkers	AM	27JUL17
Approver	EC	27JUL17

EXPANSION OF HONG KONG INTERNATIONAL AIRPORT INTO A THREE-RUNWAY SYSTEM	
Drawing No.	FIGURE 3.1
Scale at A3	1 : 1000
Rev.	B