

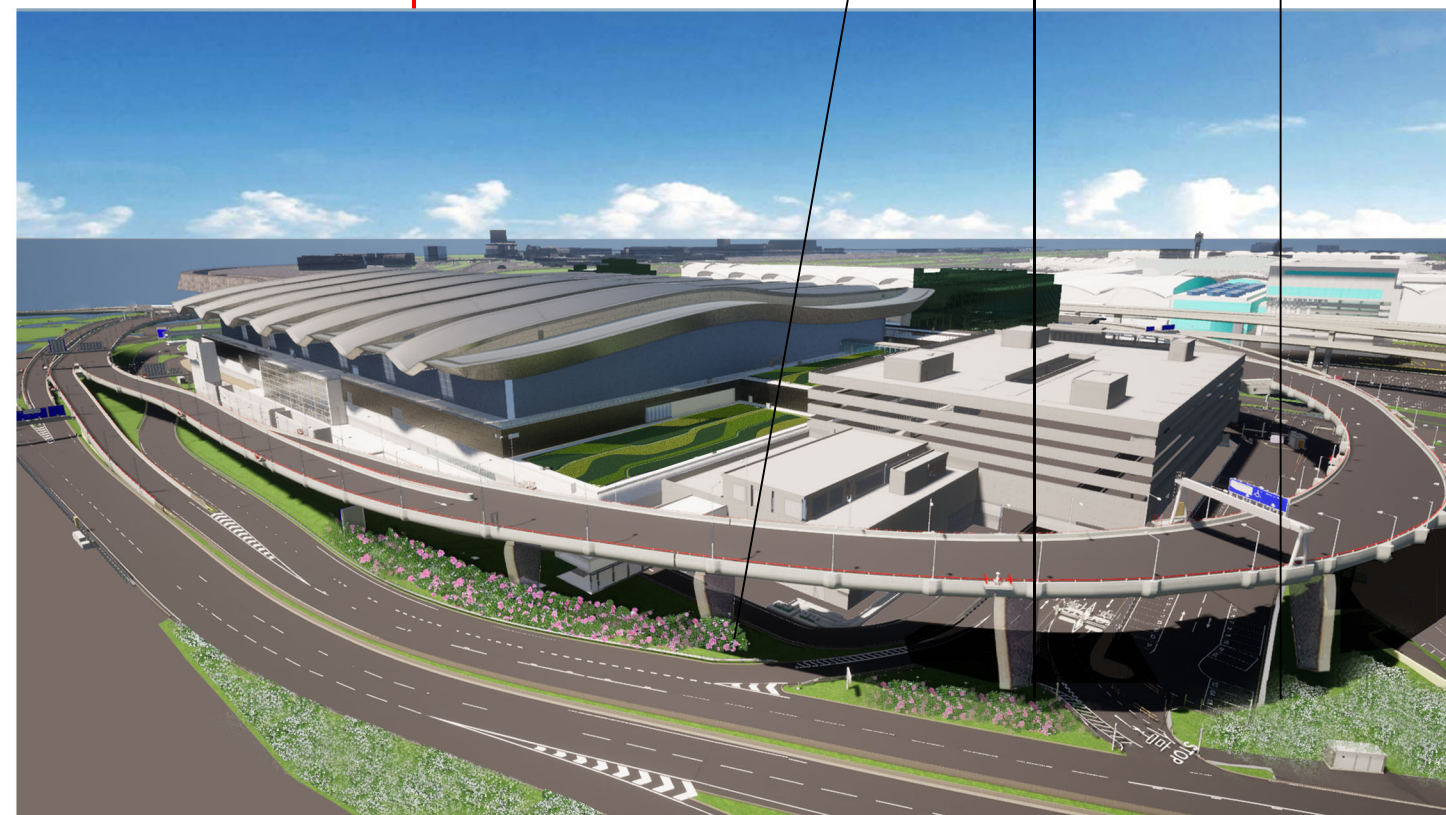


KEY PLAN

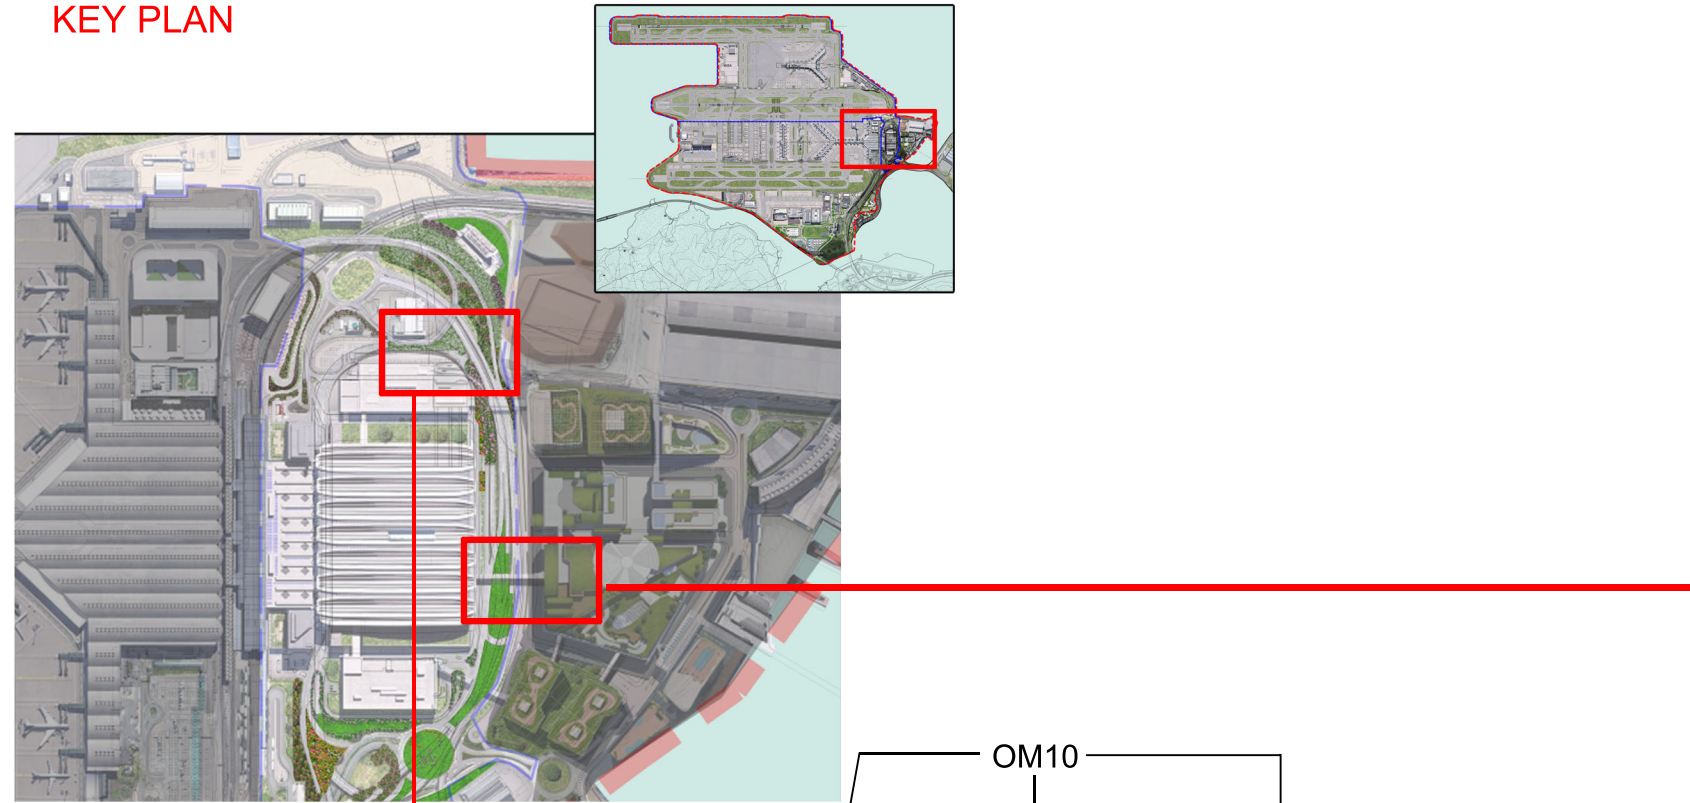

Greening and landscape works for viaduct area of flyover bridge at T2 area

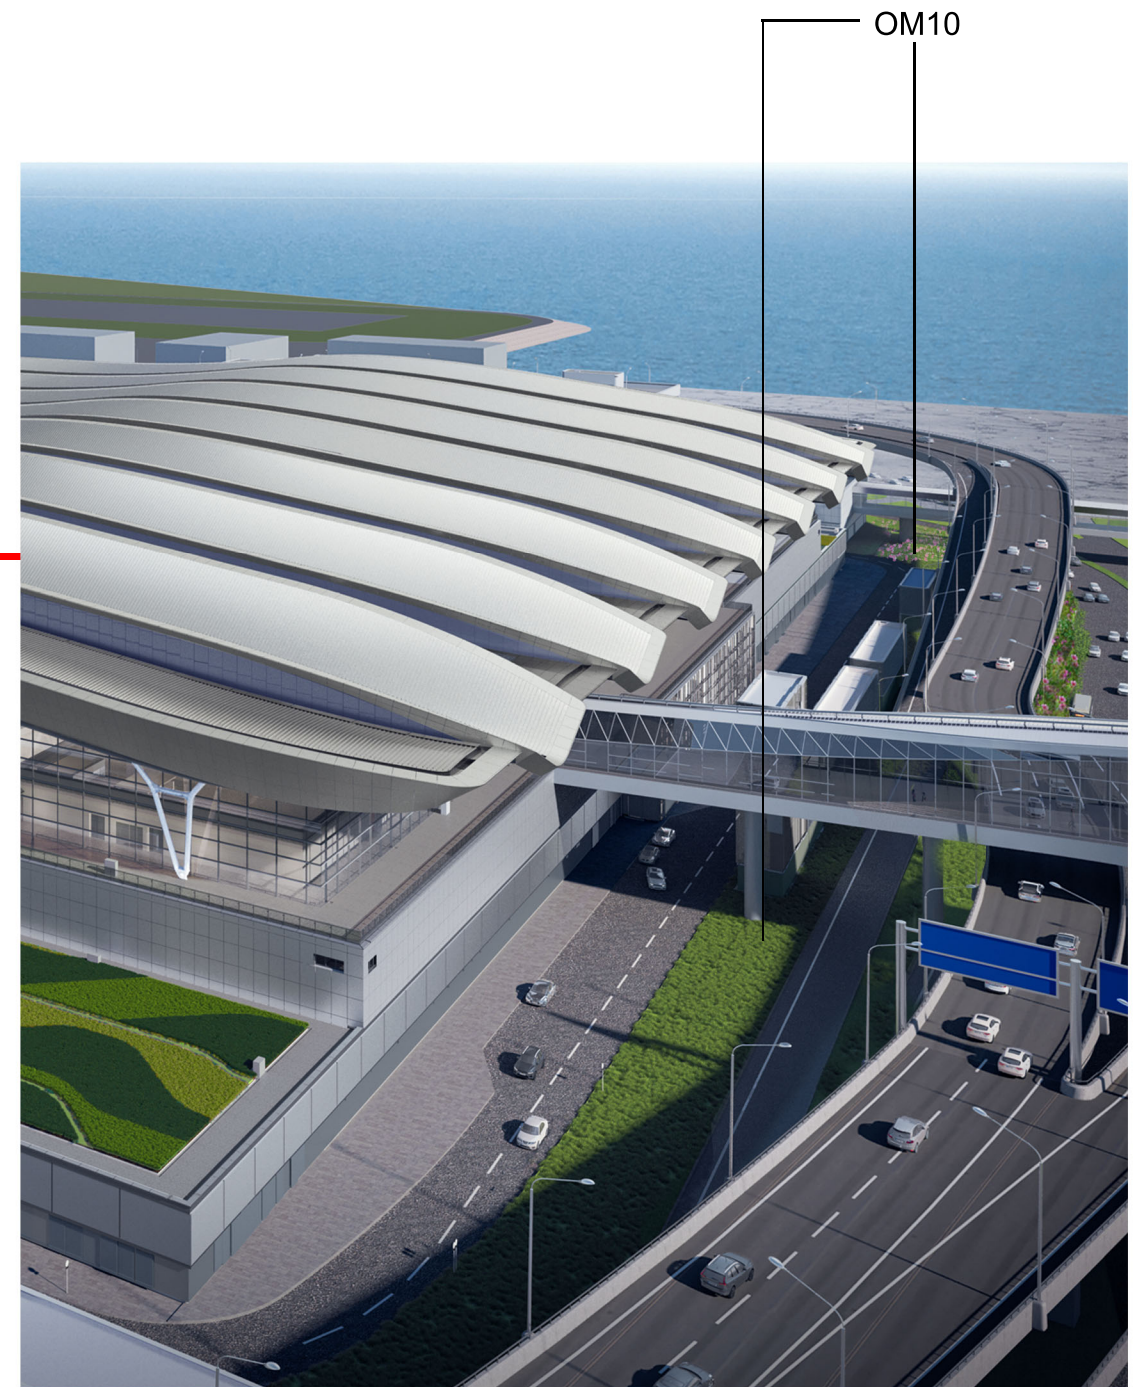

Greening and landscape works for viaduct area of 11 SKIES footbridge

Figure 3.7

EXPANSION OF HONG KONG INTERNATIONAL AIRPORT INTO THREE RUNWAY SYSTEM -
LANDSCAPE AND VISUAL PLAN
CONDITION 2.18 OF ENVIRONMENTAL PERMIT (EP-489/2014)
RECOMMENDED LANDSCAPE AND VISUAL MITIGATION MEASURES FOR VIADUCT WORKS (OM10)

File:
Date: 30 September 2022

Environmental
Resources
Management

