

OM2 - All above ground structures, including, Vent Shafts, Emergency and Firemen's' Accesses etc. shall be, either fully integrated with the planned buildings, or sensitively designed in a manner that responds to the existing and planned urban context, and minimises potential adverse landscape and visual impacts.

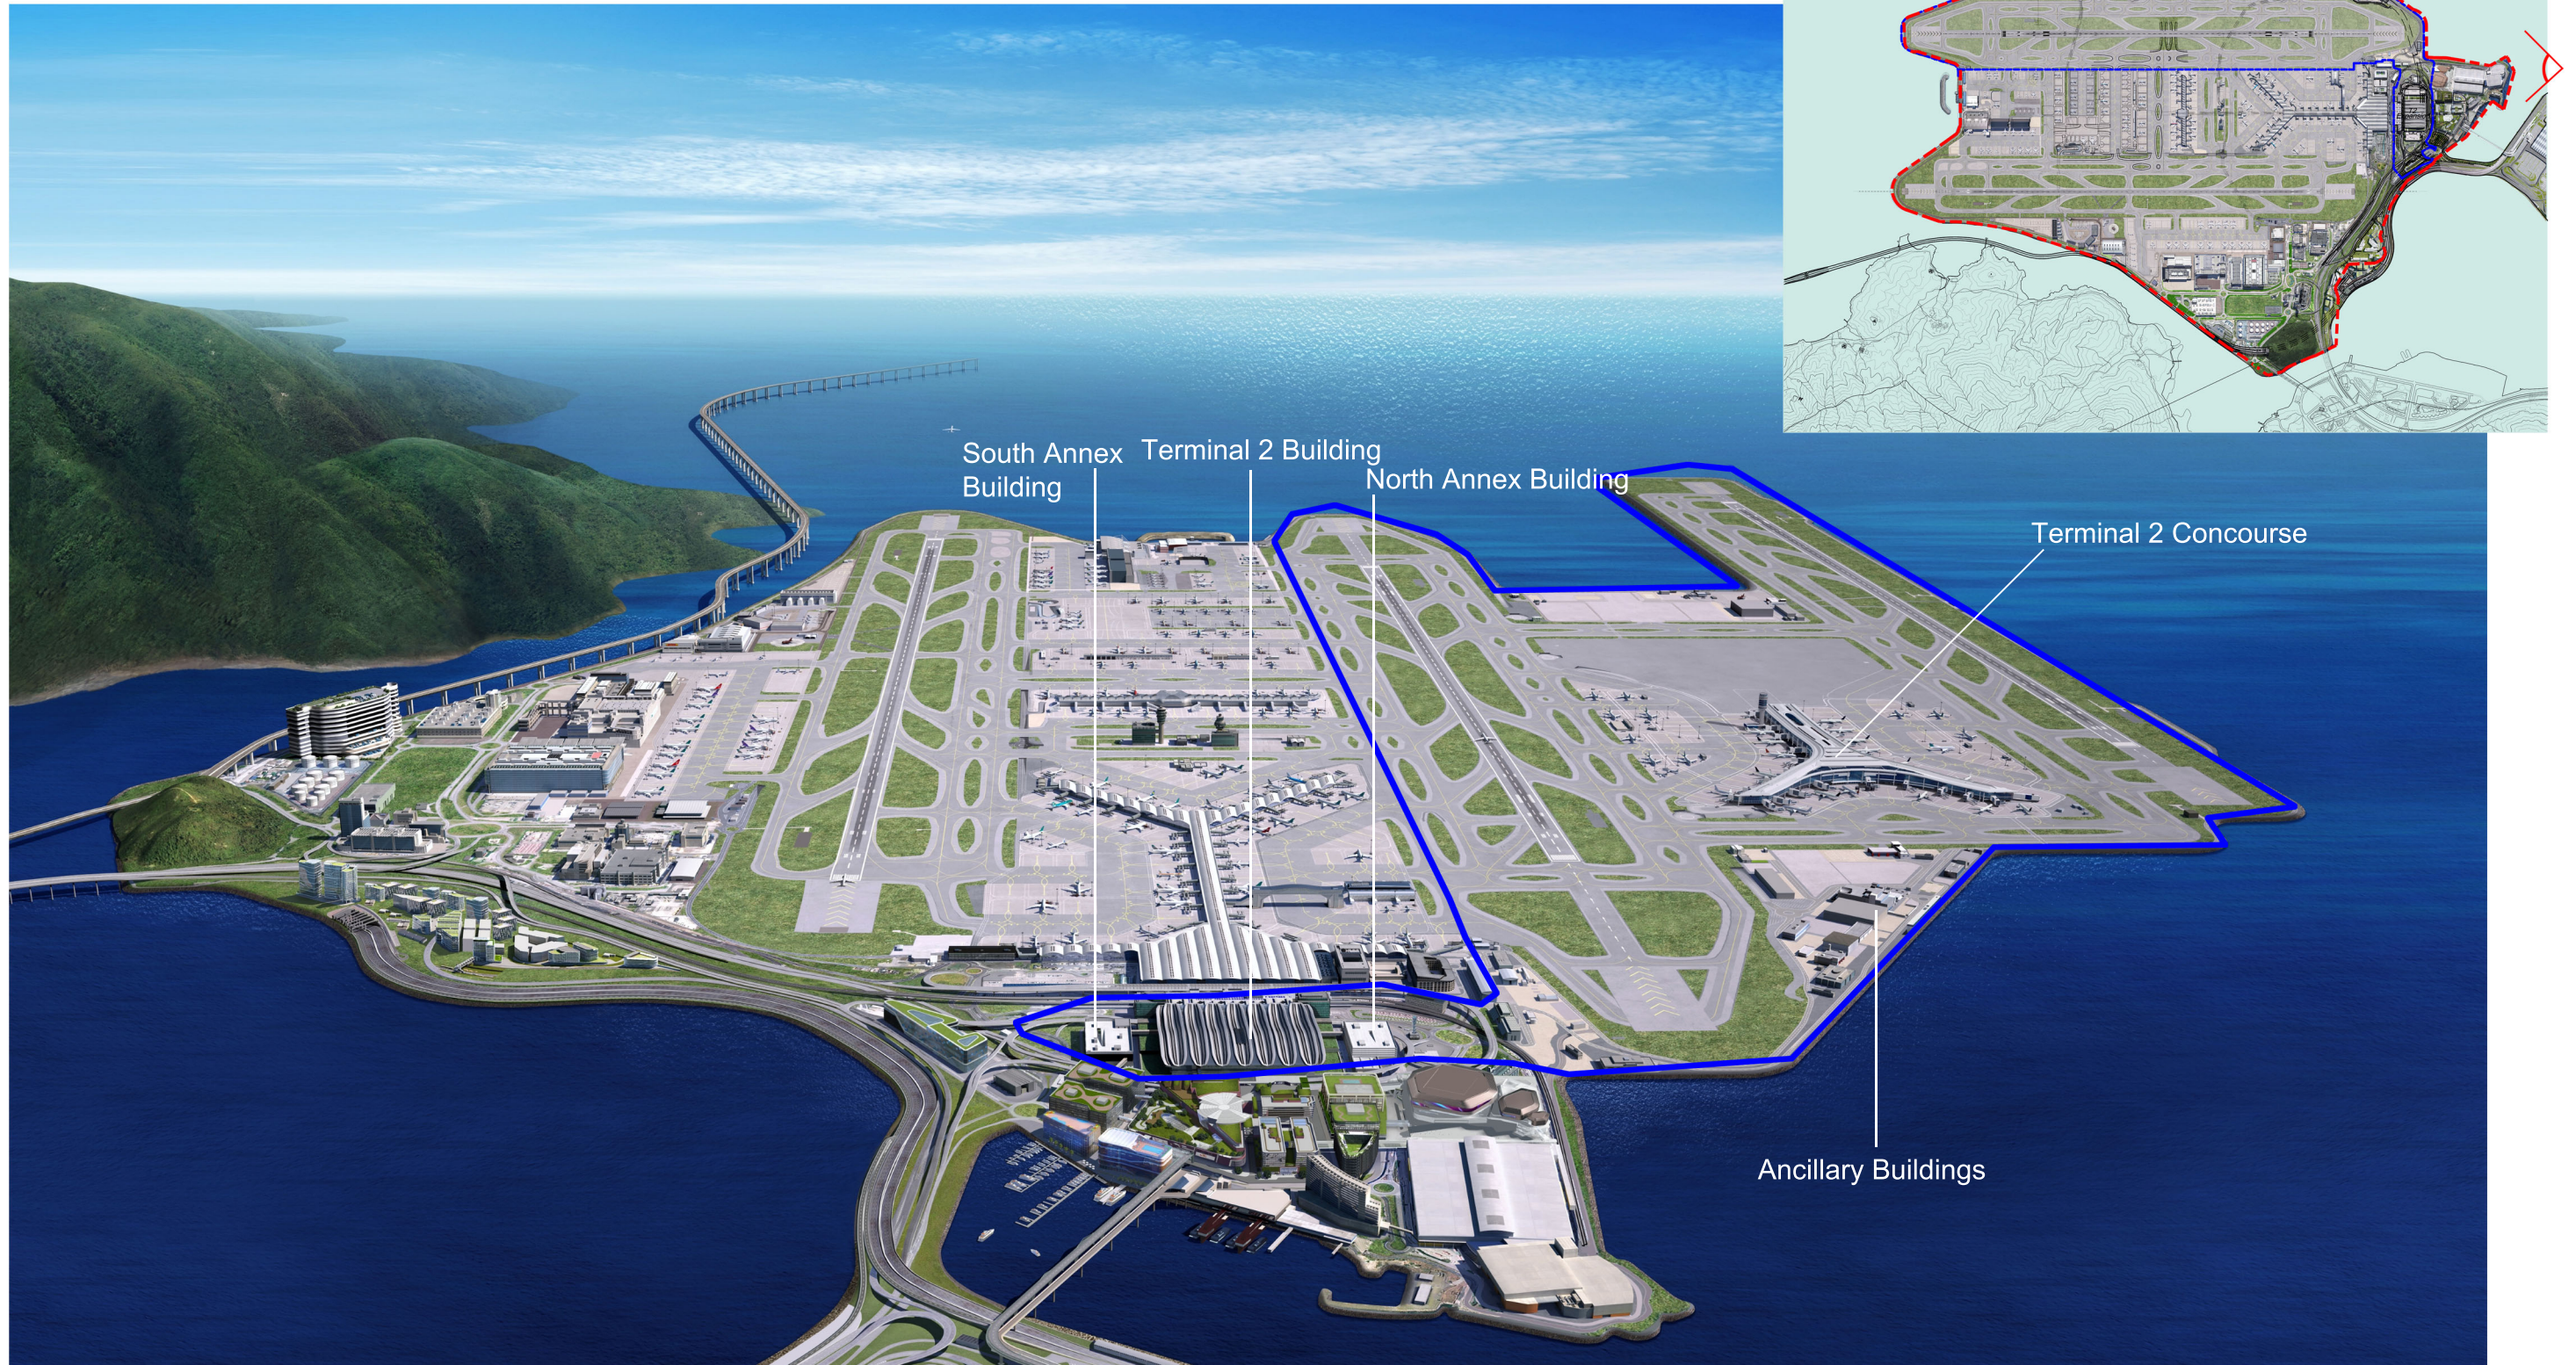


Figure 5.2

EXPANSION OF HONG KONG INTERNATIONAL AIRPORT INTO THREE RUNWAY SYSTEM -  
LANDSCAPE AND VISUAL PLAN  
CONDITION 2.18 OF ENVIRONMENTAL PERMIT (EP-489/2014)  
**OVERALL VIEW OF RECOMMENDED LANDSCAPE AND VISUAL MITIGATION MEASURES  
FOR ALL ABOVE GROUND STRUCTURES**

File:  
Date: 20 October 2022

**Environmental  
Resources  
Management**

