




- Gravity Sewer to be upgraded by AAHK
- Existing Rising Main from Airport to Tung Chung
- Existing Gravity Sewer from Airport to TCSPS
- Tung Chung Sewage Pumping Station (TCSPS)

Rev.	Date	Description	Checked
A	31AUG15	FIRST ISSUE	DC

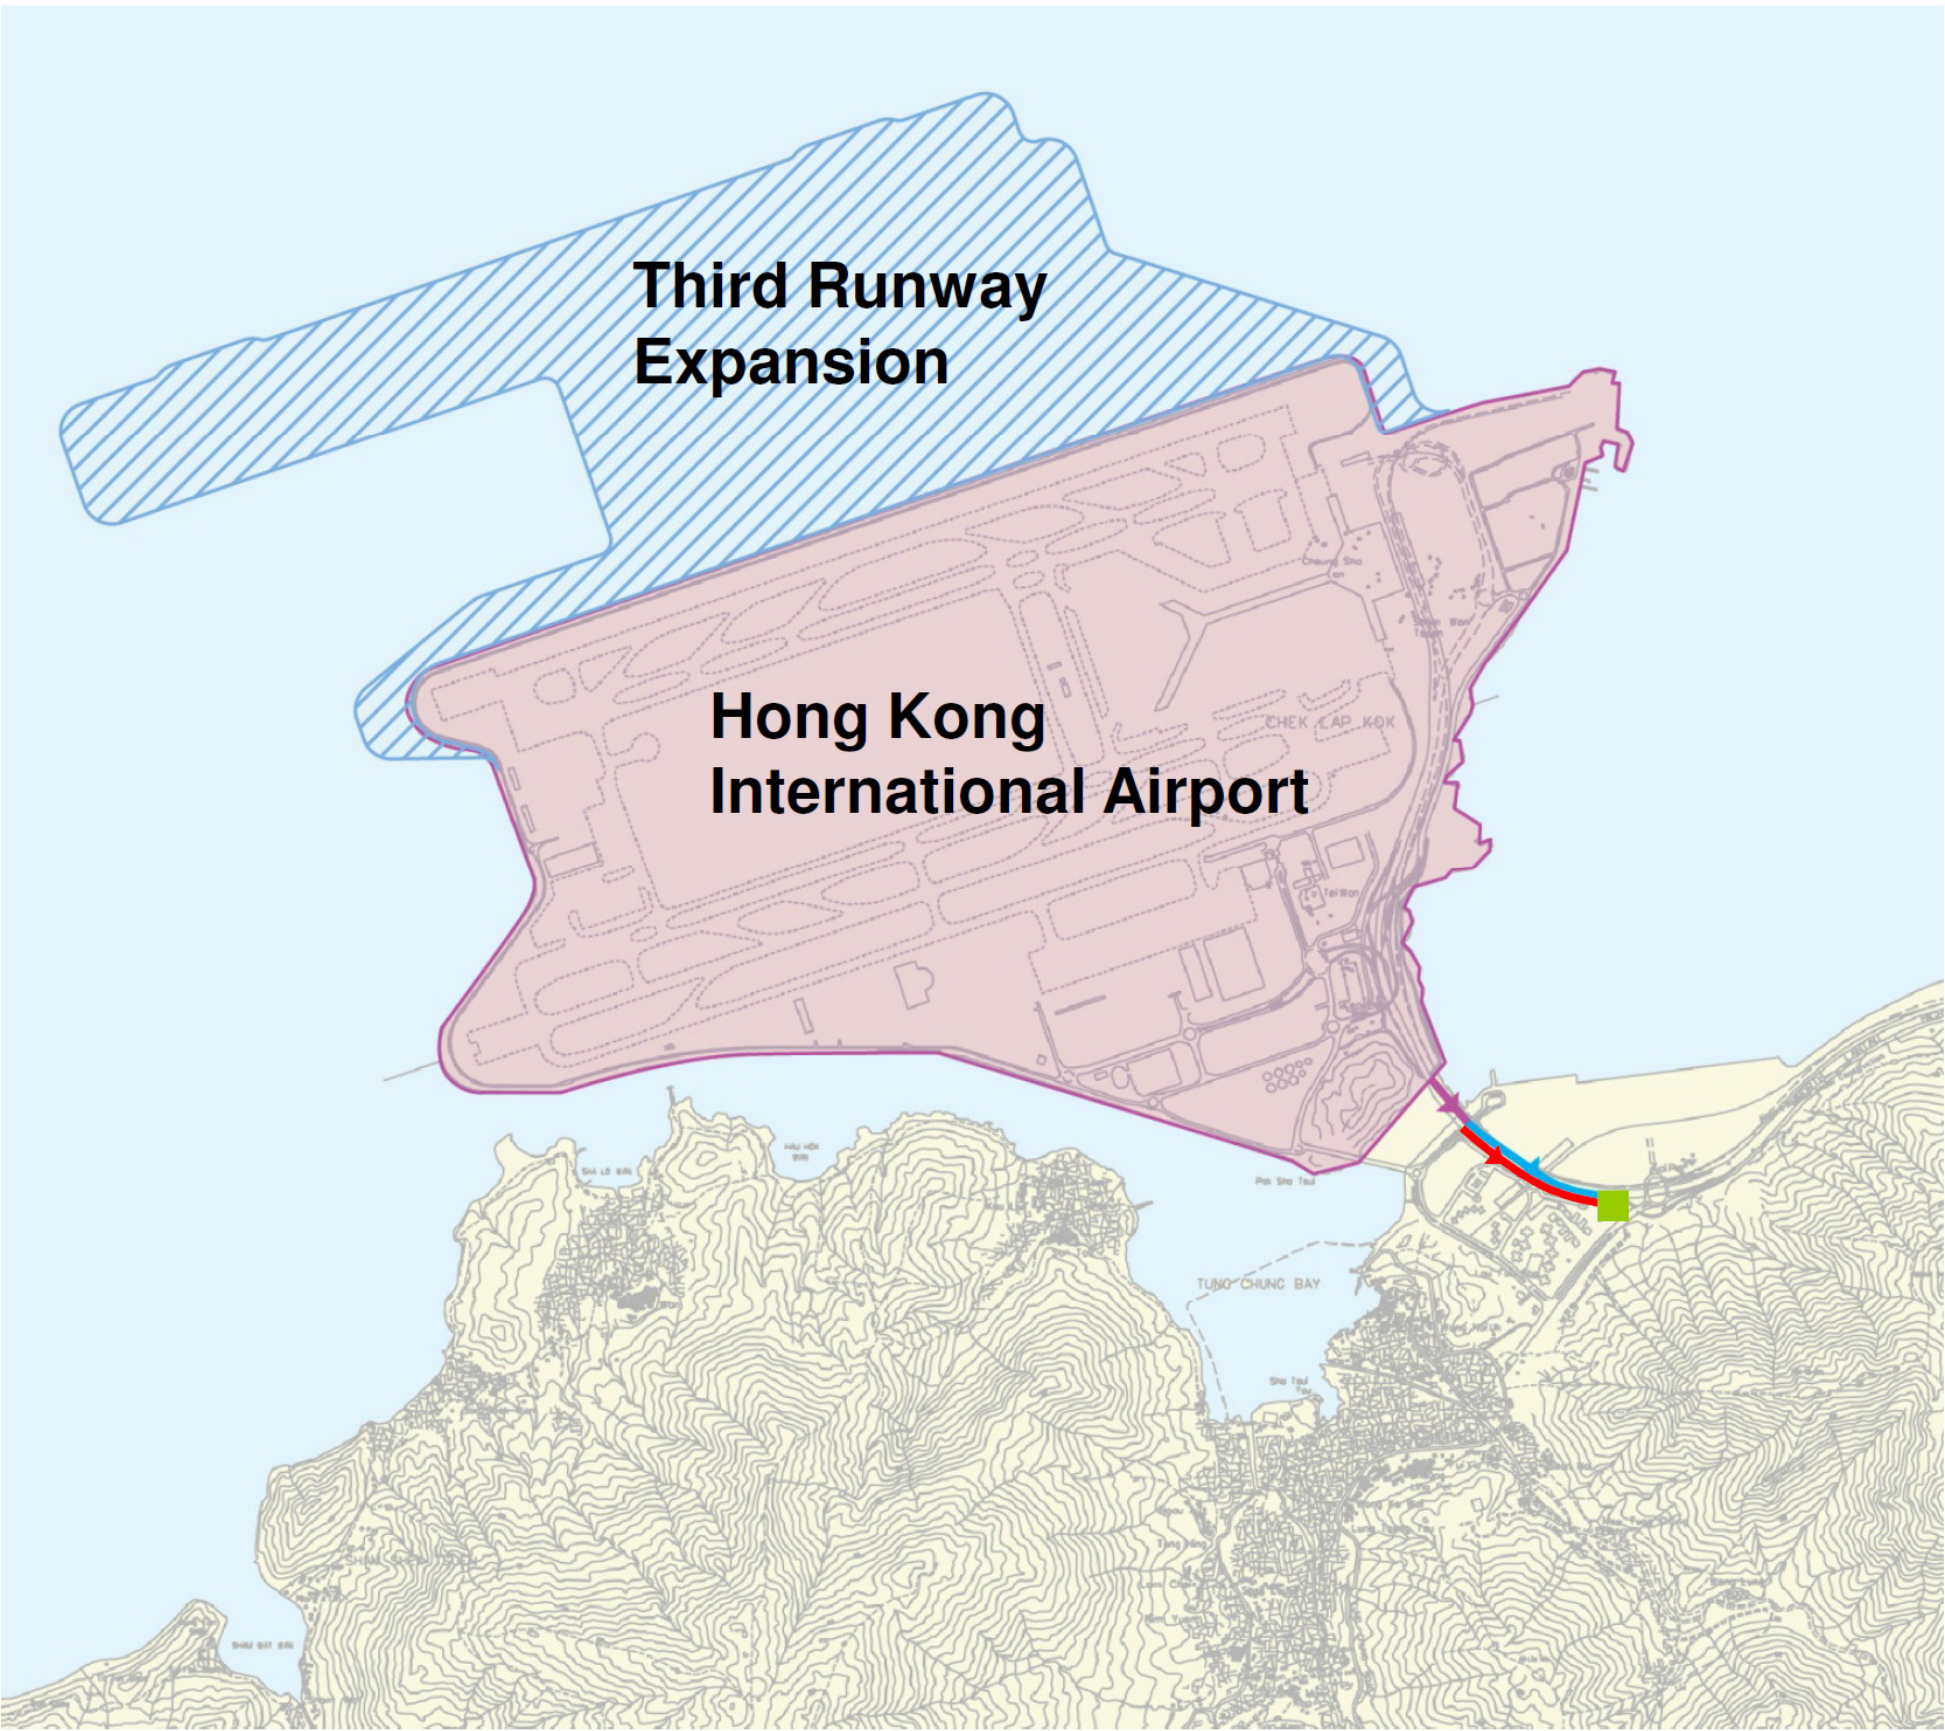

Title
GRAVITY SEWER TO BE UPGRADED

Consultant's Signatures for Approval	Date
Design DC	31AUG15
Checkers DC	31AUG15
Design Supervisor EC	31AUG15
Authorised Representative JFP	31AUG15

EXPANSION OF HONG KONG INTERNATIONAL AIRPORT INTO A THREE-RUNWAY SYSTEM
Drawing No. Figure 7
Scale at A3 1 : 30000
Rev. A