


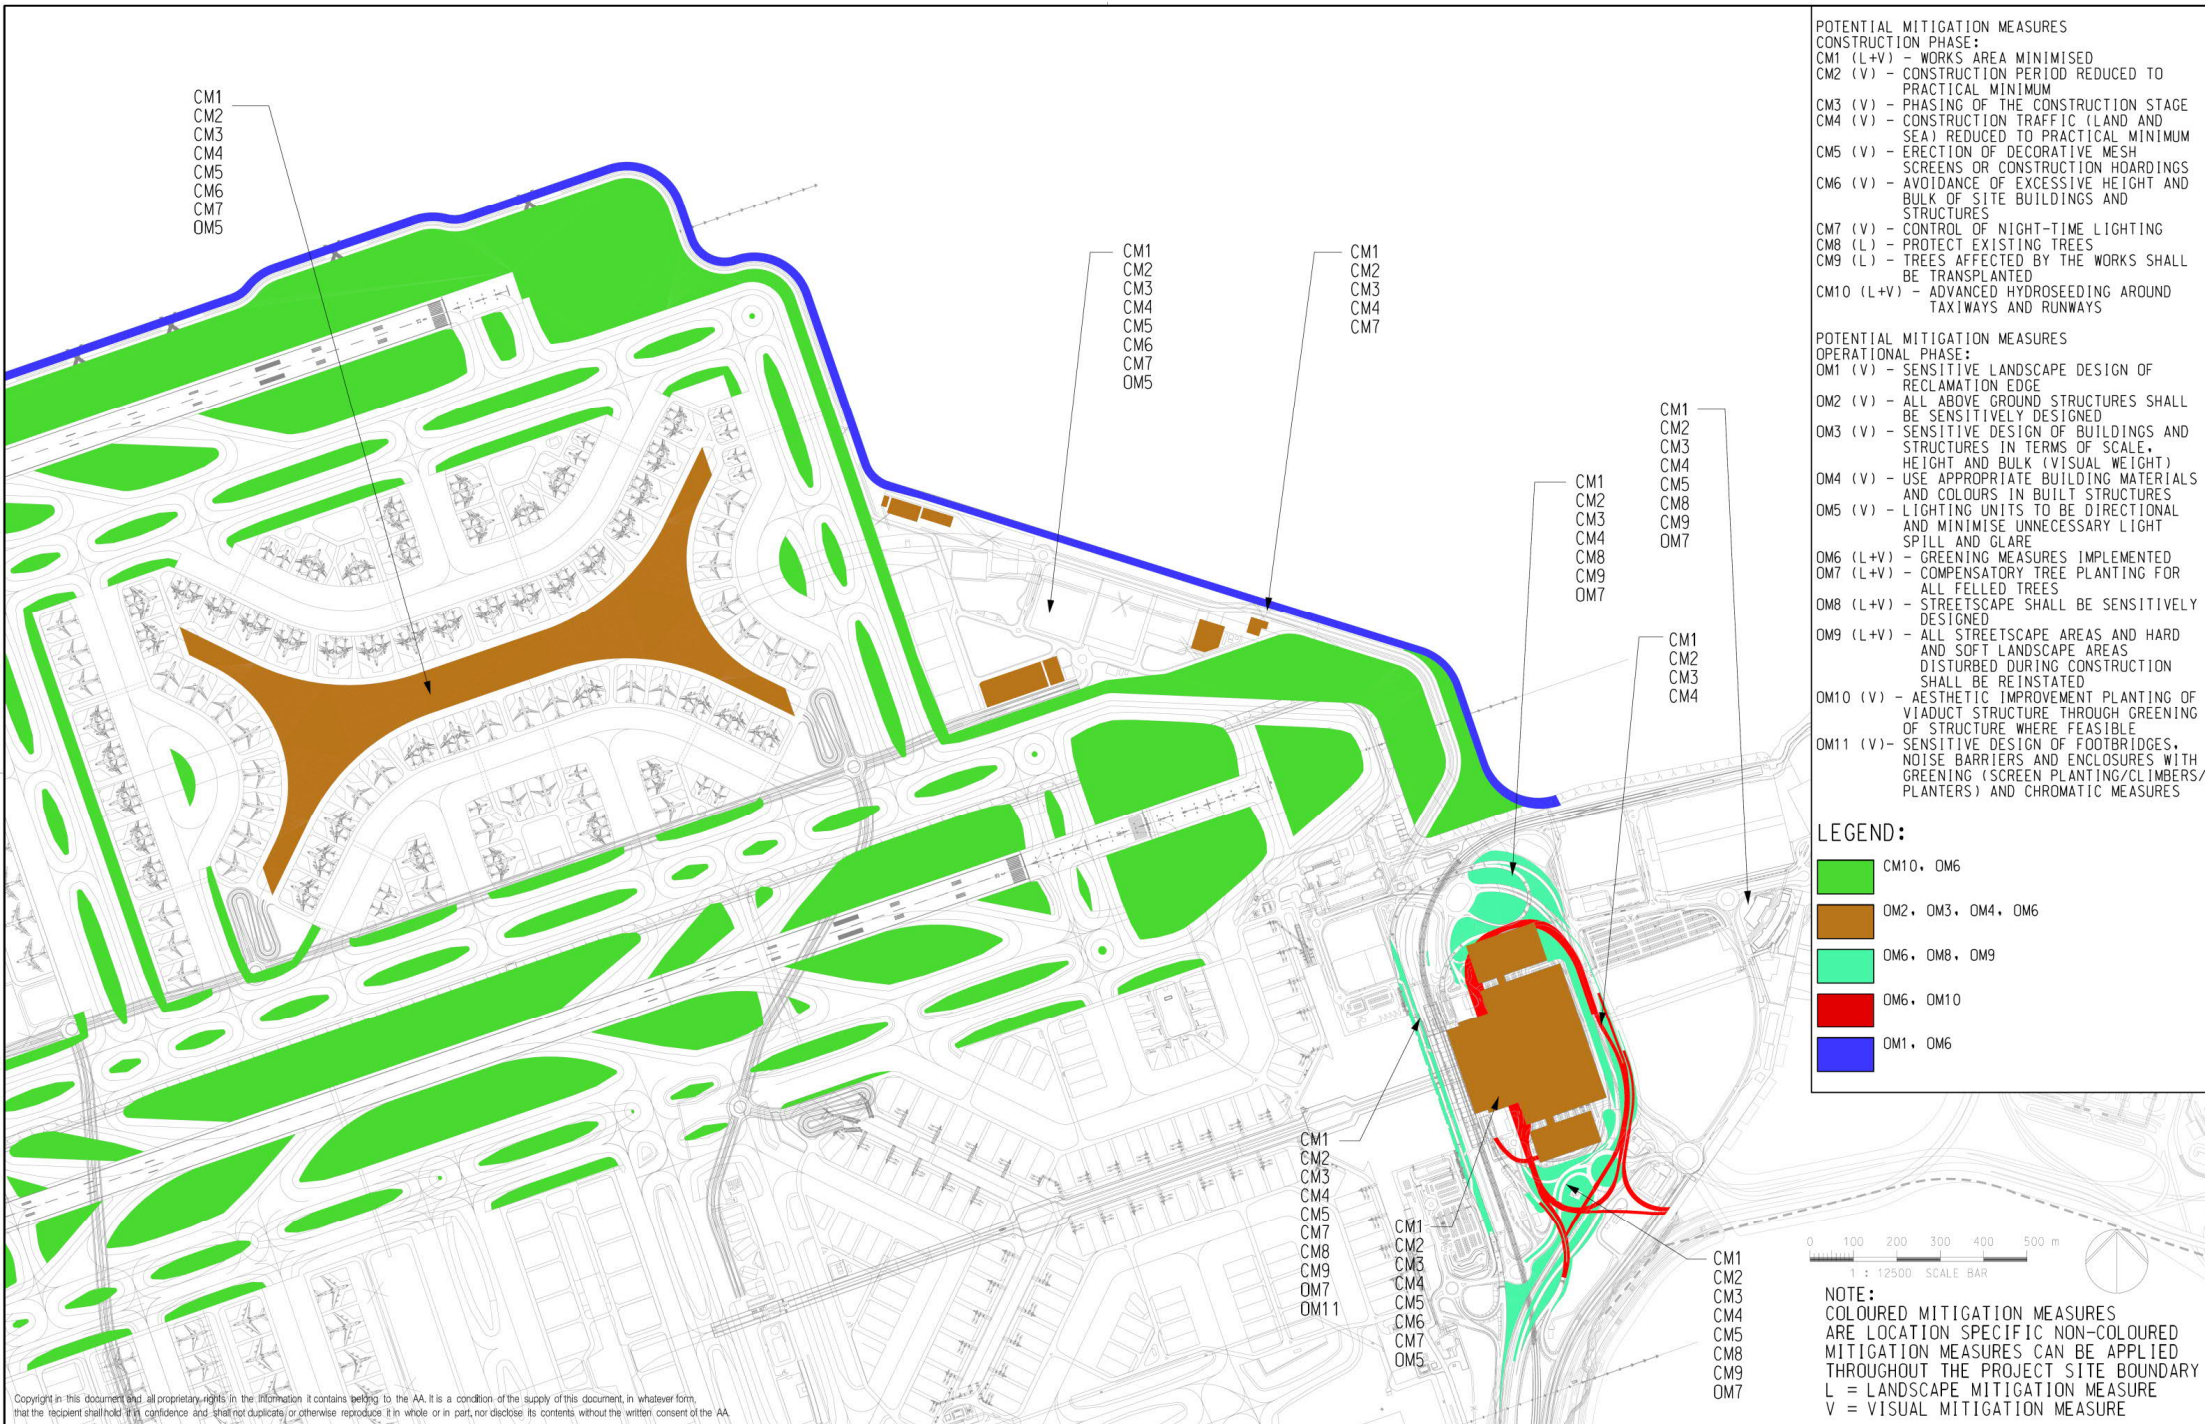

- POTENTIAL MITIGATION MEASURES
CONSTRUCTION PHASE:
CM1 (L+V) – WORKS AREA MINIMISED
CM2 (V) – CONSTRUCTION PERIOD REDUCED TO PRACTICAL MINIMUM
CM3 (V) – PHASING OF THE CONSTRUCTION STAGE
CM4 (V) – CONSTRUCTION TRAFFIC (LAND AND SEA) REDUCED TO PRACTICAL MINIMUM
CM5 (V) – ERECTION OF DECORATIVE MESH SCREENS OR CONSTRUCTION HOARDINGS
CM6 (V) – AVOIDANCE OF EXCESSIVE HEIGHT AND BULK OF SITE BUILDINGS AND STRUCTURES
CM7 (V) – CONTROL OF NIGHT-TIME LIGHTING
CM8 (L) – PROTECT EXISTING TREES
CM9 (L) – TREES AFFECTED BY THE WORKS SHALL BE TRANSPLANTED
CM10 (L+V) – ADVANCED HYDROSEEDING AROUND TAXIWAYS AND RUNWAYS

- POTENTIAL MITIGATION MEASURES
OPERATIONAL PHASE:
OM1 (V) – SENSITIVE LANDSCAPE DESIGN OF RECLAMATION EDGE
OM2 (V) – ALL ABOVE GROUND STRUCTURES SHALL BE SENSITIVELY DESIGNED
OM3 (V) – SENSITIVE DESIGN OF BUILDINGS AND STRUCTURES IN TERMS OF SCALE, HEIGHT AND BULK (VISUAL WEIGHT)
OM4 (V) – USE APPROPRIATE BUILDING MATERIALS AND COLOURS IN BUILT STRUCTURES
OM5 (V) – LIGHTING UNITS TO BE DIRECTIONAL AND MINIMISE UNNECESSARY LIGHT SPILL AND GLARE
OM6 (L+V) – GREENING MEASURES IMPLEMENTED
OM7 (L+V) – COMPENSATORY TREE PLANTING FOR ALL FELLED TREES
OM8 (L+V) – STREETSCAPE SHALL BE SENSITIVELY DESIGNED
OM9 (L+V) – ALL STREETSCAPE AREAS AND HARD AND SOFT LANDSCAPE AREAS DISTURBED DURING CONSTRUCTION SHALL BE REINSTATED
OM10 (V) – AESTHETIC IMPROVEMENT PLANTING OF VIADUCT STRUCTURE THROUGH GREENING OF STRUCTURE WHERE FEASIBLE
OM11 (V) – SENSITIVE DESIGN OF FOOTBRIDGES, NOISE BARRIERS AND ENCLOSURES WITH GREENING (SCREEN PLANTING/CLIMBERS/PLANTERS) AND CHROMATIC MEASURES

LEGEND:


- CM10, OM6
- OM2, OM3, OM4, OM6
- OM6, OM8, OM9
- OM6, OM10
- OM1, OM6

0 100 200 300 400 500 m
1 : 12500 SCALE BAR

NOTE:
COLOURED MITIGATION MEASURES ARE LOCATION SPECIFIC NON-COLOURED MITIGATION MEASURES CAN BE APPLIED THROUGHOUT THE PROJECT SITE BOUNDARY
L = LANDSCAPE MITIGATION MEASURE
V = VISUAL MITIGATION MEASURE

Copyright in this document and all proprietary rights in the information it contains belong to the AA. It is a condition of the supply of this document, in whatever form, that the recipient shall hold it in confidence and shall not duplicate or otherwise reproduce it in whole or in part, nor disclose its contents without the written consent of the AA.

Rev.	Date	Description	Checked
A	02DEC15	FIRST ISSUE	AD
B	06FEB17	SECOND ISSUE	AD

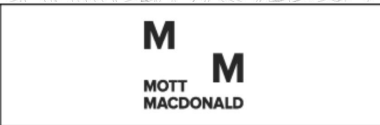

Title
**LANDSCAPE AND VISUAL
MITIGATION ARRANGEMENT BLOW-
UP PLAN – CHEK LAP KOK**

Consultant's Signatures for Approval		Date
Design	PL	06FEB17
Checkers	TL / TK	06FEB17
Approver	AD	06FEB17

EXPANSION OF HONG KONG INTERNATIONAL AIRPORT INTO A THREE-RUNWAY SYSTEM	
Drawing No.	Scale at A3
MCL / P132 / EMA / 12-001.2	12500
Rev.	B