


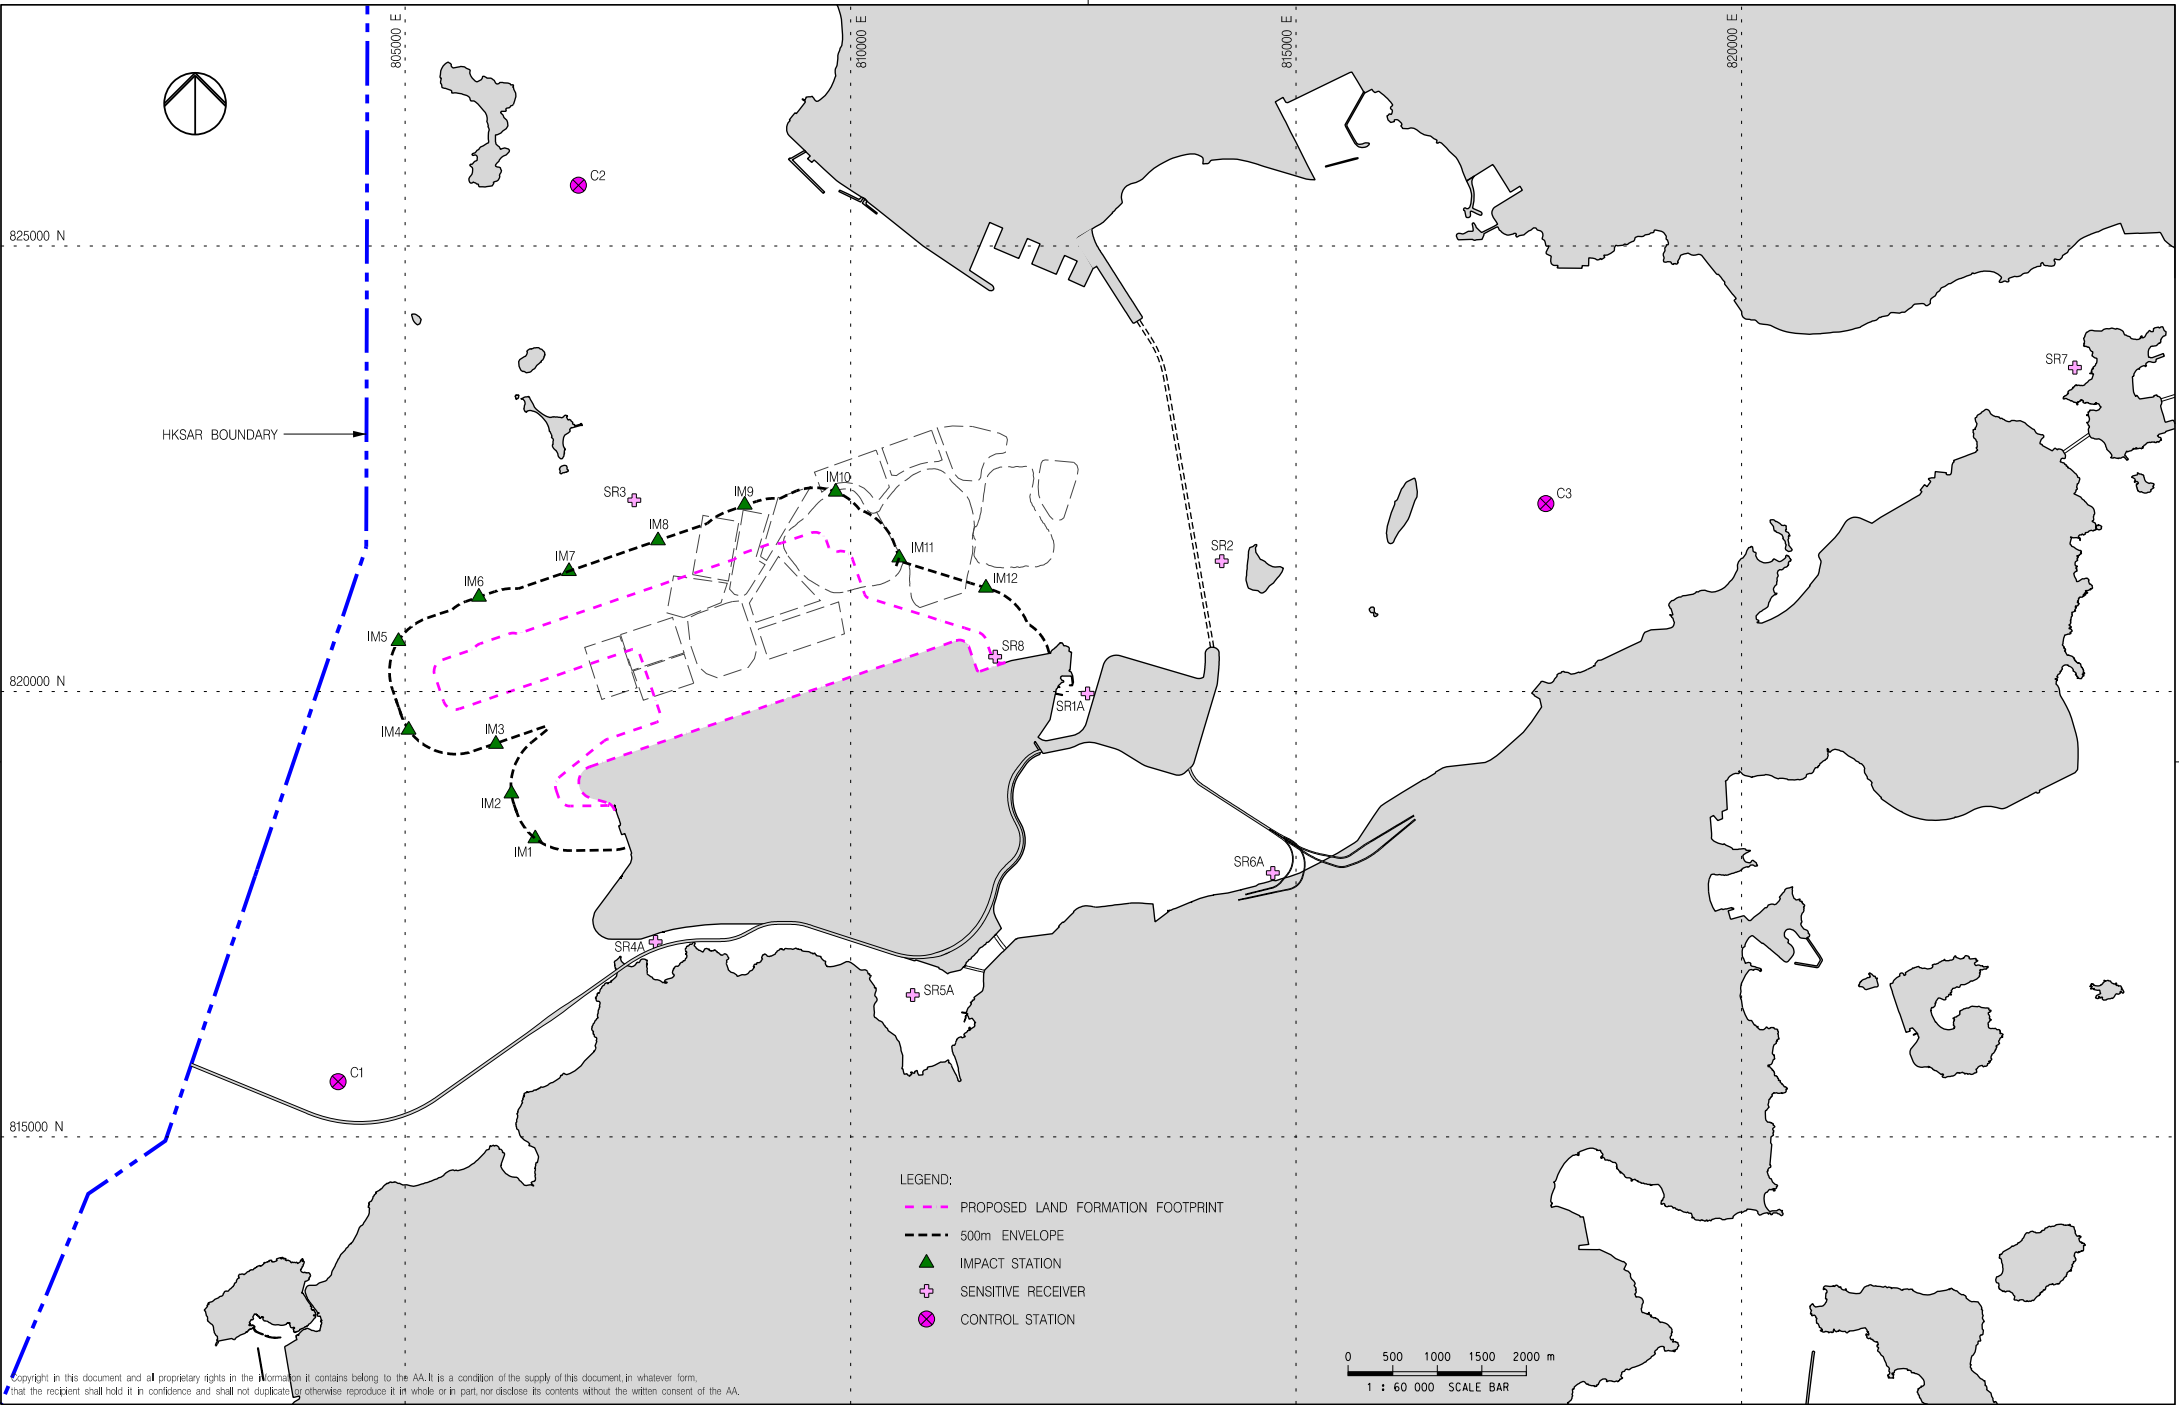

Copyright in this document and all proprietary rights in the information it contains belong to the AA. It is a condition of the supply of this document, in whatever form, that the recipient shall hold it in confidence and shall not duplicate or otherwise reproduce it in whole or in part, nor disclose its contents without the written consent of the AA.

Rev.	Date	Description	Checked
A	08MAR17	FIRST ISSUE	DC
B	10NOV17	GENERAL REVISION	DC
C	26NOV18	GENERAL REVISION	DC
D	18SEP20	GENERAL REVISION	DC



Title
UPDATED WATER QUALITY MONITORING STATIONS FOR LAND FORMATION WORKS

Consultant's Signatures for Approval		Date
Design	DC	18SEP20
Checkers	DC / TK	18SEP20
Approver	EC	18SEP20

EXPANSION OF HONG KONG INTERNATIONAL AIRPORT INTO A THREE-RUNWAY SYSTEM	
Drawing No.	Scale at A3 1 : 60000
MCL / P132 / EMA / 5-002b	Rev. D